




Drawn By Yuveethini Sanmuhalingam
Drawing No St Mary's Road Parklet Design
Date 12/02/2024
Scale 10xp

St Mary's Road Parklet Resident Parklet Programme

-  Sign Arrangement
-  Tree



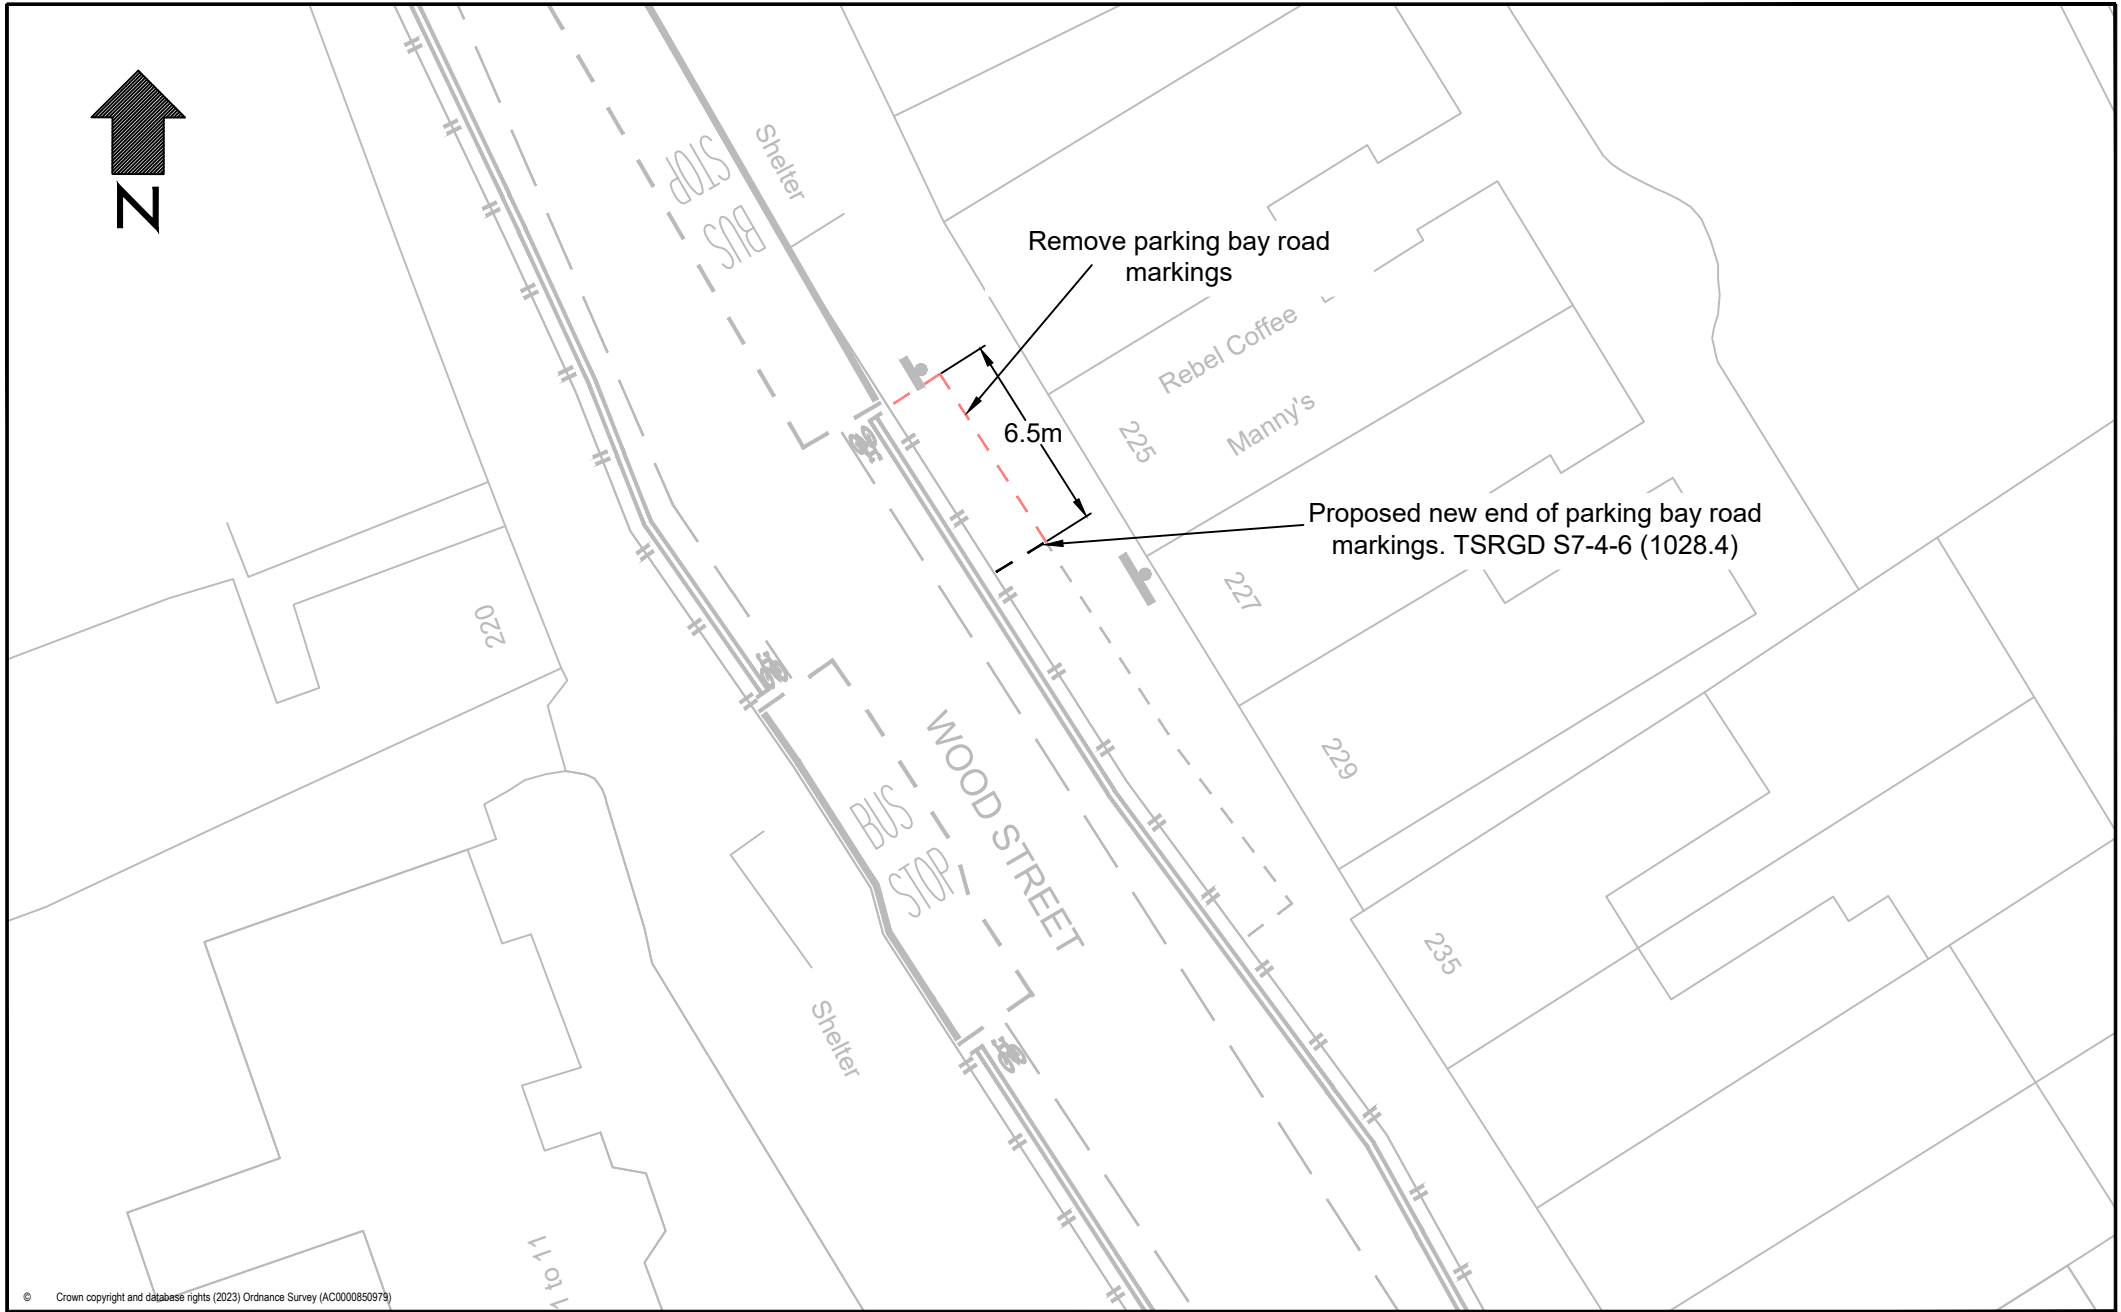

© Crown copyright and database rights (2023) Ordnance Survey (AC0000850973)

Drawn By	RW
Drawing No.	225WVSTR-DWG-001
Date	14/03/2024
Scale	1:250@A4

Title

Removal of Parking Bay Road Markings
225 Wood Street E17

Notes
Represents Proposed
Represents Existing
Represents Remove

