


Viewport 1
Argall Avenue (West)
General Arrangement
Scale @A3 1:500

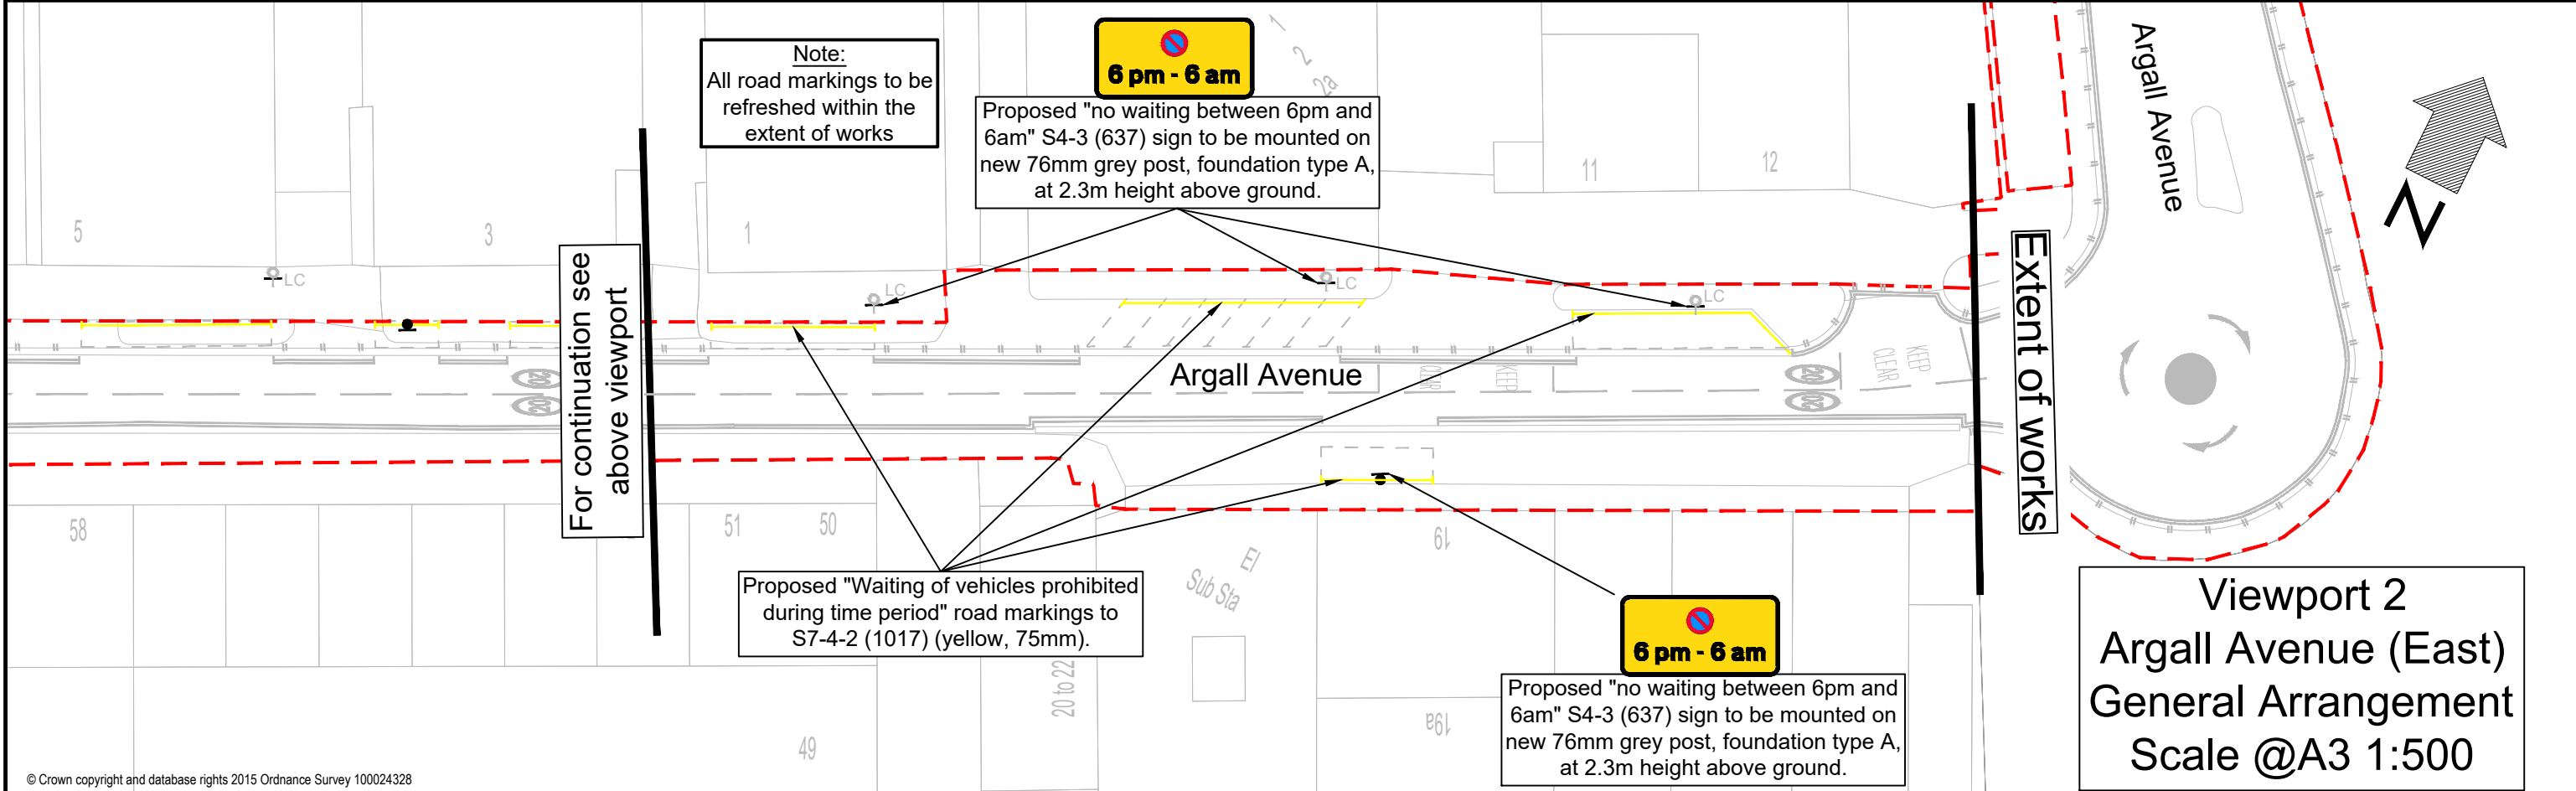

Viewport 2
Argall Avenue (East)
General Arrangement
Scale @A3 1:500

Drawn By	KF
Drawing No.	ARGLAVE-DWG-003
Date	17/05/24
Scale	AS SHOWN

Minor Works
Proposed "no waiting between 6pm and 6am" waiting restrictions
Argall Avenue E10

Notes

	Represents proposed
	Represents existing
	Represents existing highway boundary



Scheme Ref.	Argall Avenue E10		
Sign Ref.	S4-3 (637)	x-height	25.0
Letter colour	BLACK	SIGN FACE	
Background	YELLOW	Width	235 mm
Border	BLACK	Height	120 mm
Material	Class R3B-UK	Area	0.03 m ²



© Crown copyright and database rights 2015 Ordnance Survey 100024328