


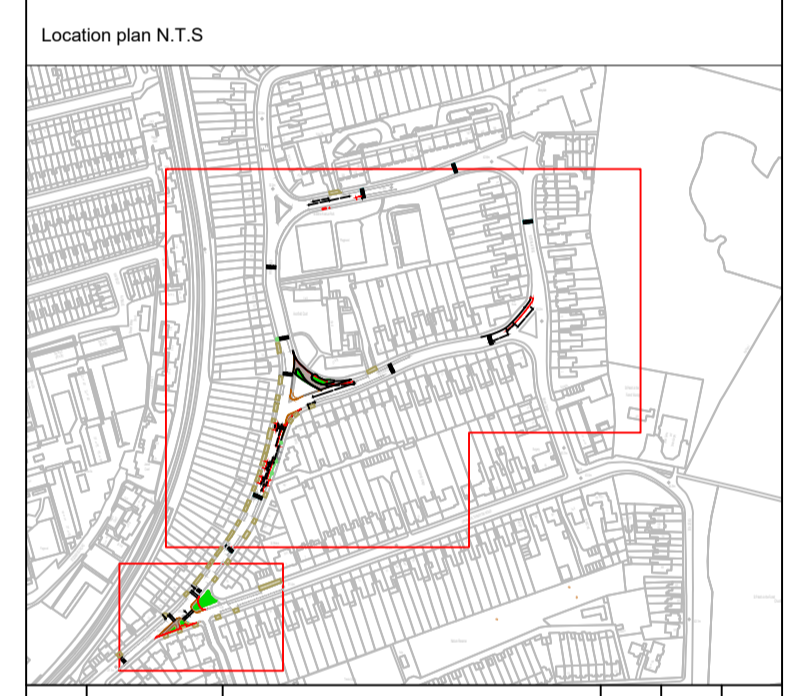


- NOTES:**
- All dimensions are in metres unless otherwise stated
 - All levels are in metres unless otherwise stated
- KEY:**
- Existing yellow marking
 - Existing parking marking
 - Yellow marking to be removed
 - Parking marking to be removed
 - Proposed new yellow marking
 - Proposed new parking marking



Rev	Date	Description	Drn	Chk	App
1	09/05/2024	First Issue			SC

This drawing has been specifically prepared to meet the requirements of the named client and may contain design and innovative features which differ from conventional design standards.

Client



Project
BUS ROUTE 230
Conversion from 'Hail & Ride'

Drawing Title
TMO Plan

Drawing Status
PROPOSAL

Drawn: SC	Designed: JR	Date: 07/05/2024	Scale: 1:500	Size: A1
Drawing No: R230-2023-TMO-01				Rev: 1

Drawing No. 12-20