

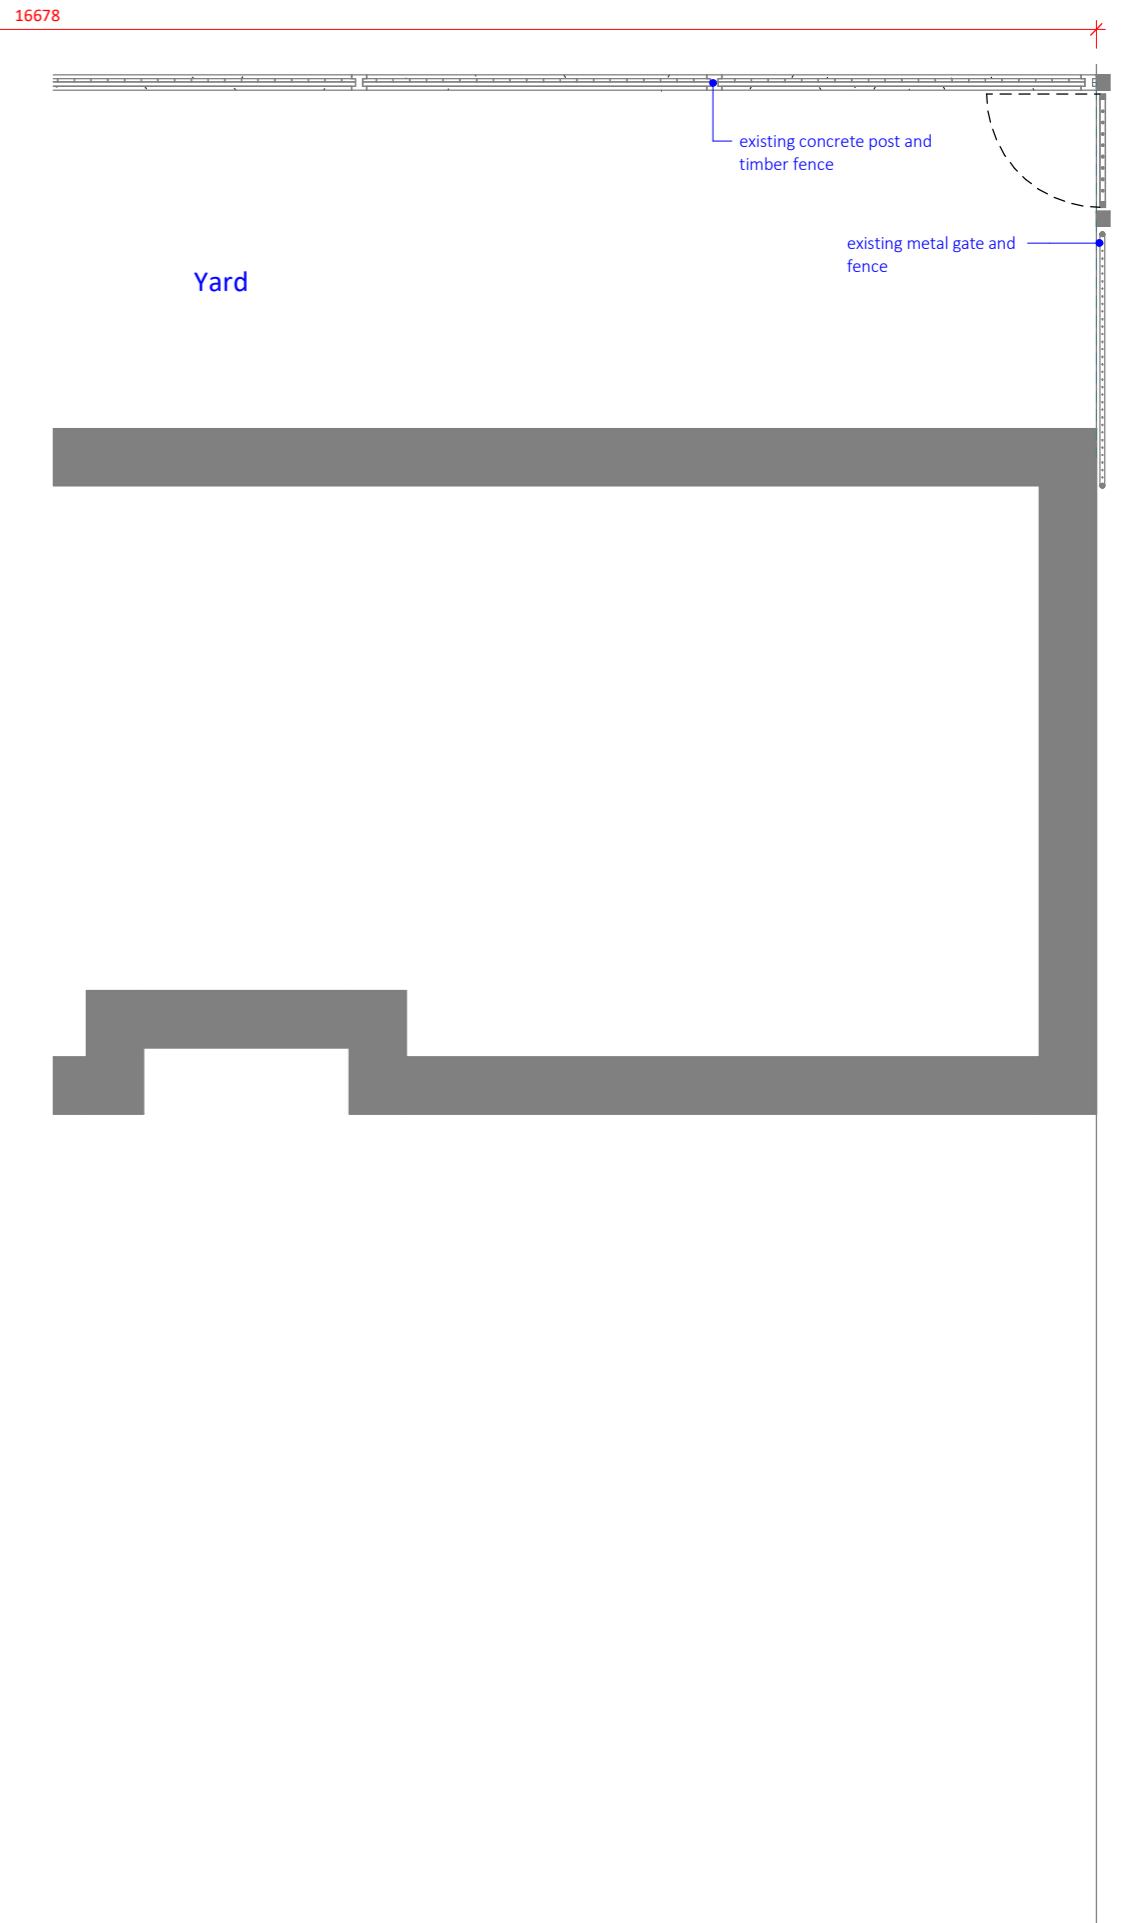
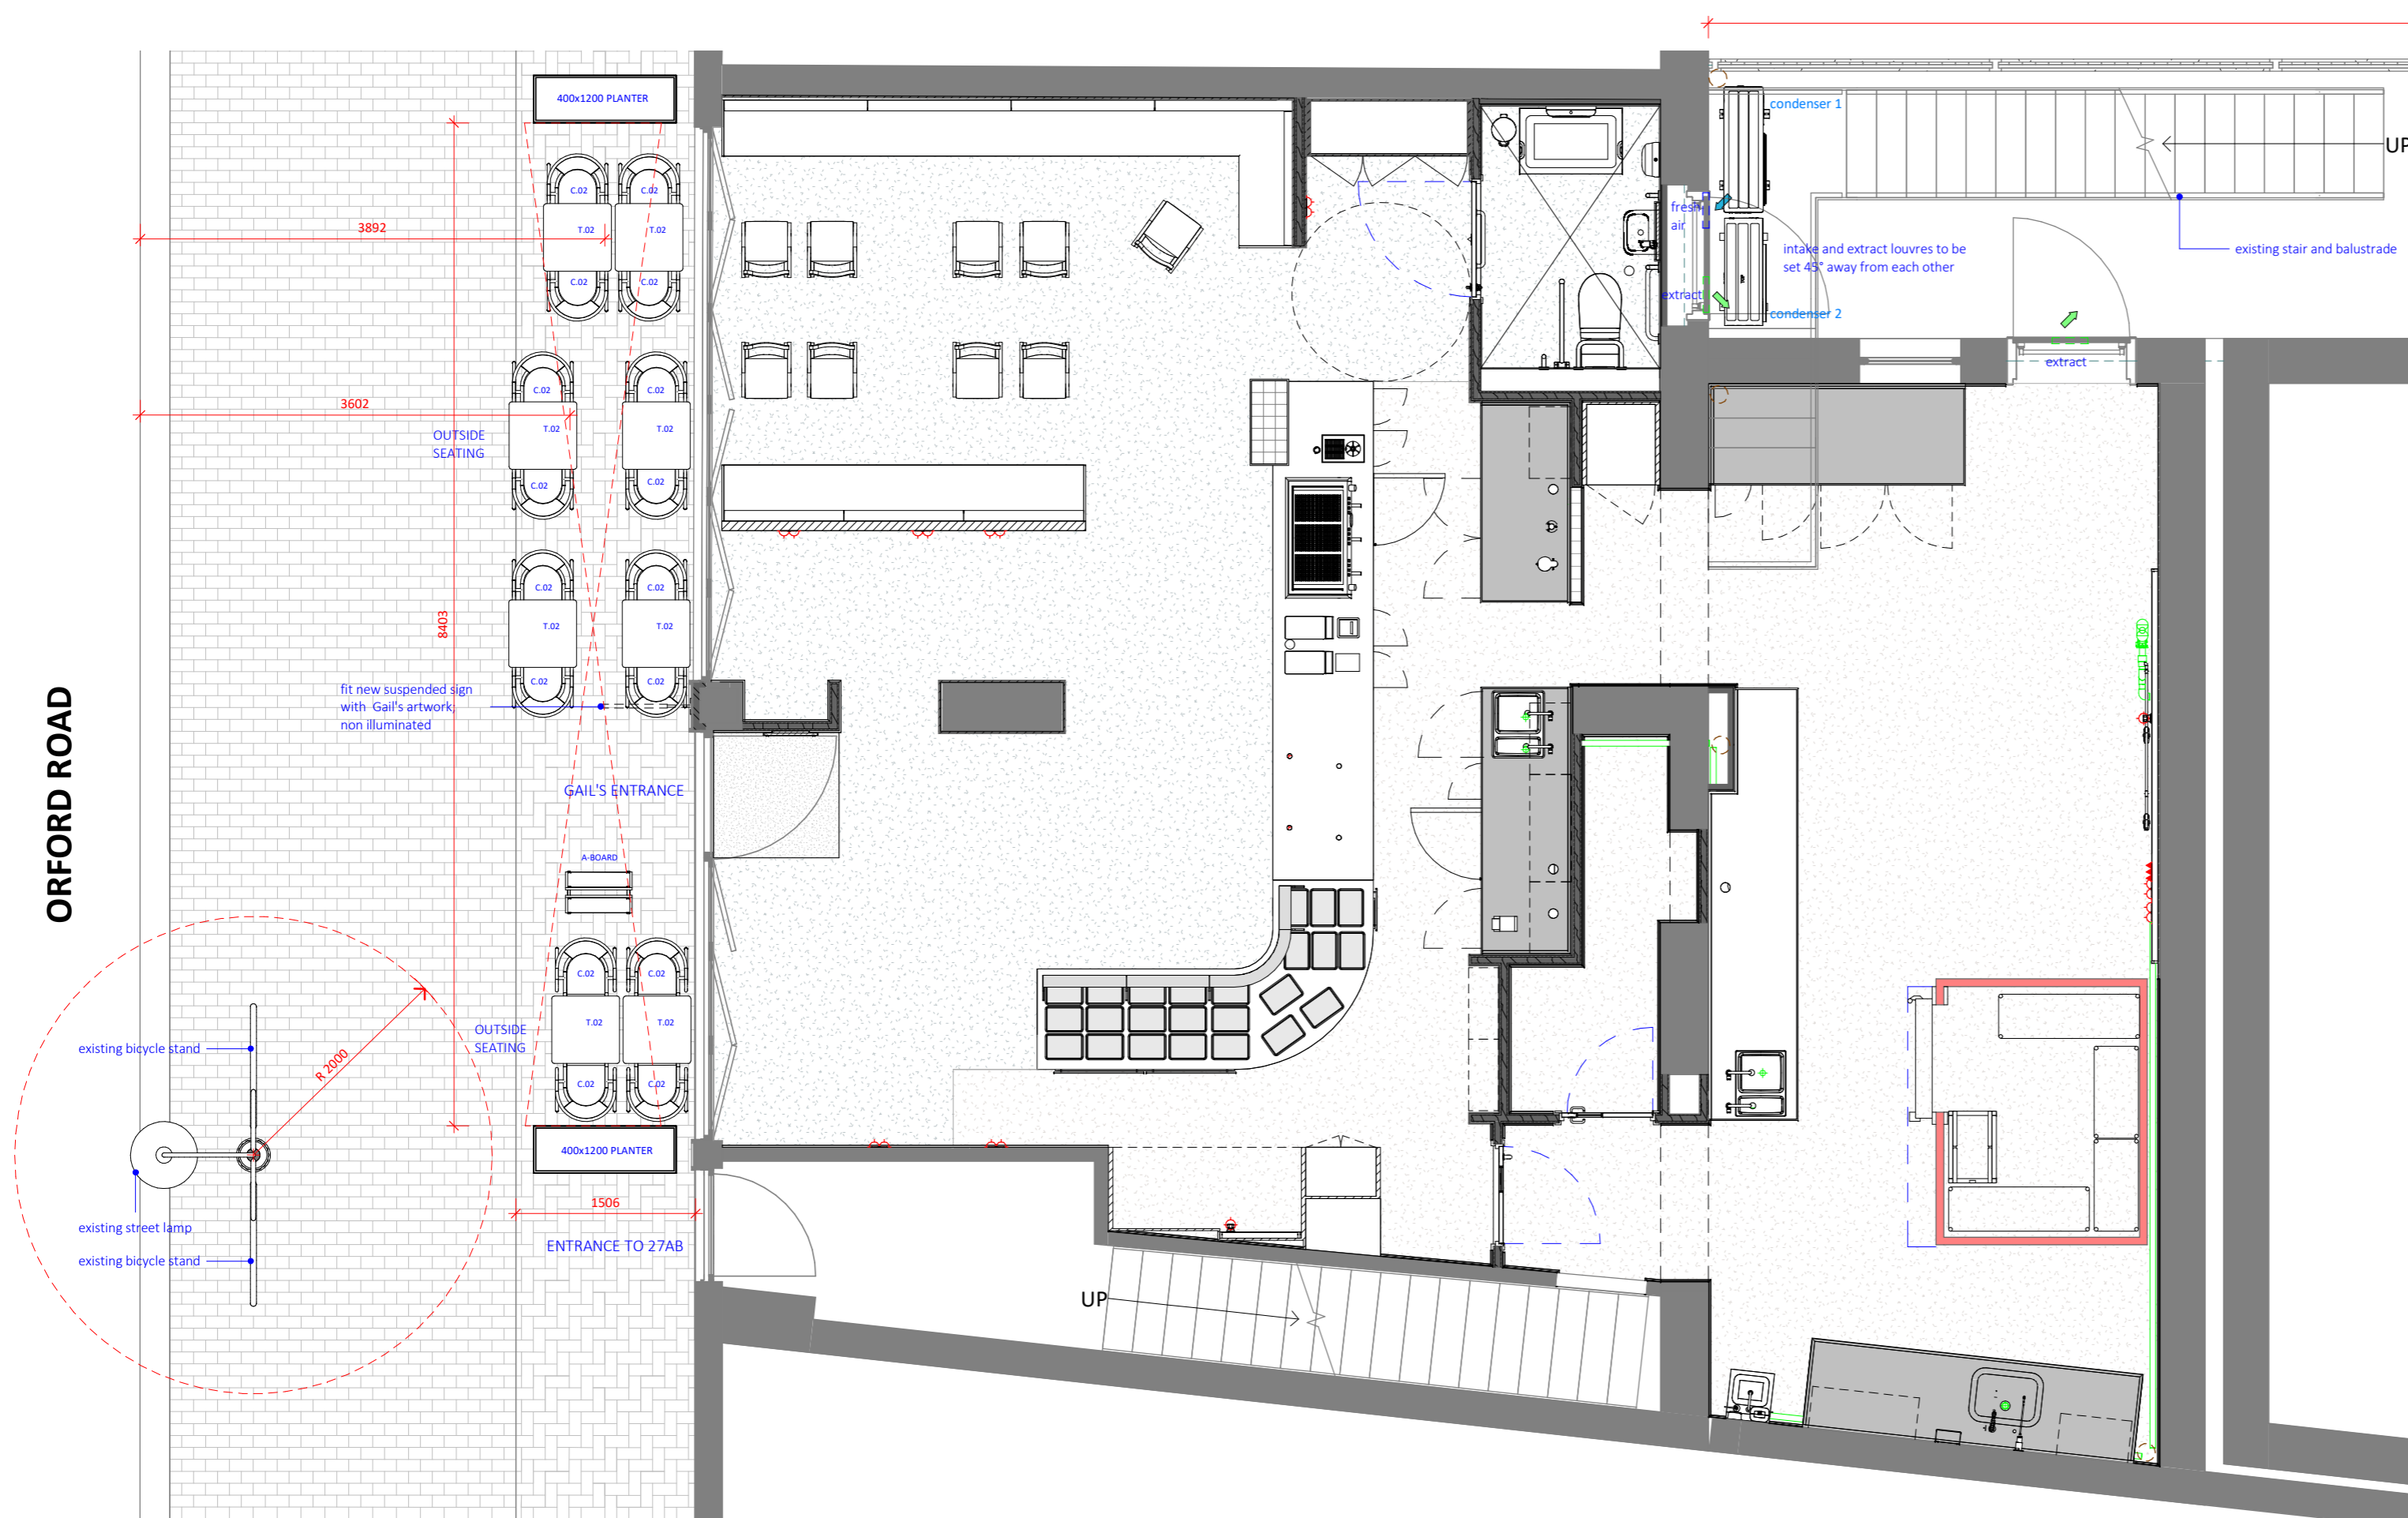



ORFORD ROAD

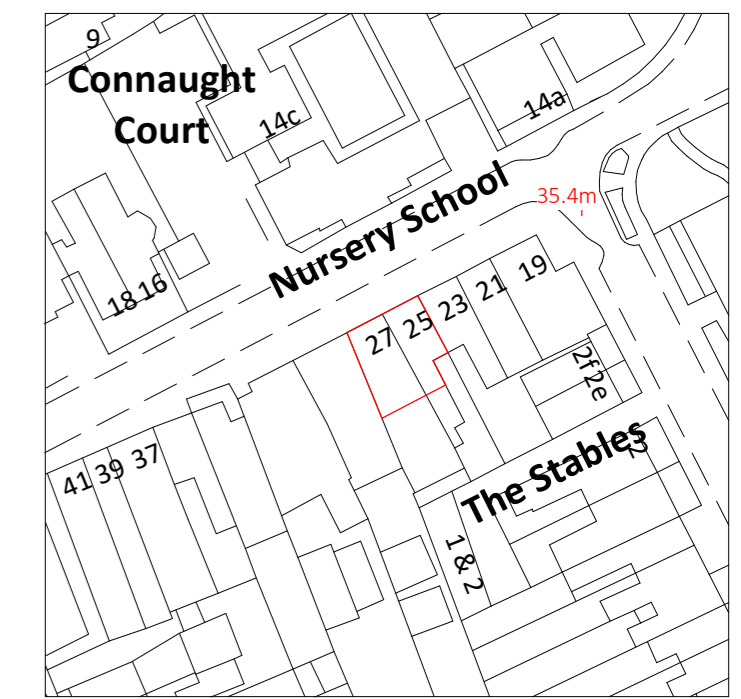

Proposed Layout -AA
scale 1 : 50

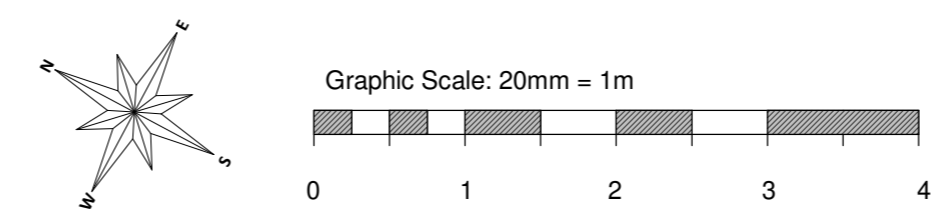

Locality - 1000
scale 1 : 1000

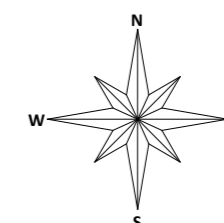

Revision Schedule				
Number	Description	Date	to	by
1	issued for approval	10/06/2024	LL/SM	MVL
2	amended as per client	19-06-2024	LL/SM	MVL