



Section 1

Higham Hill Road Proposal - Drawing NTS

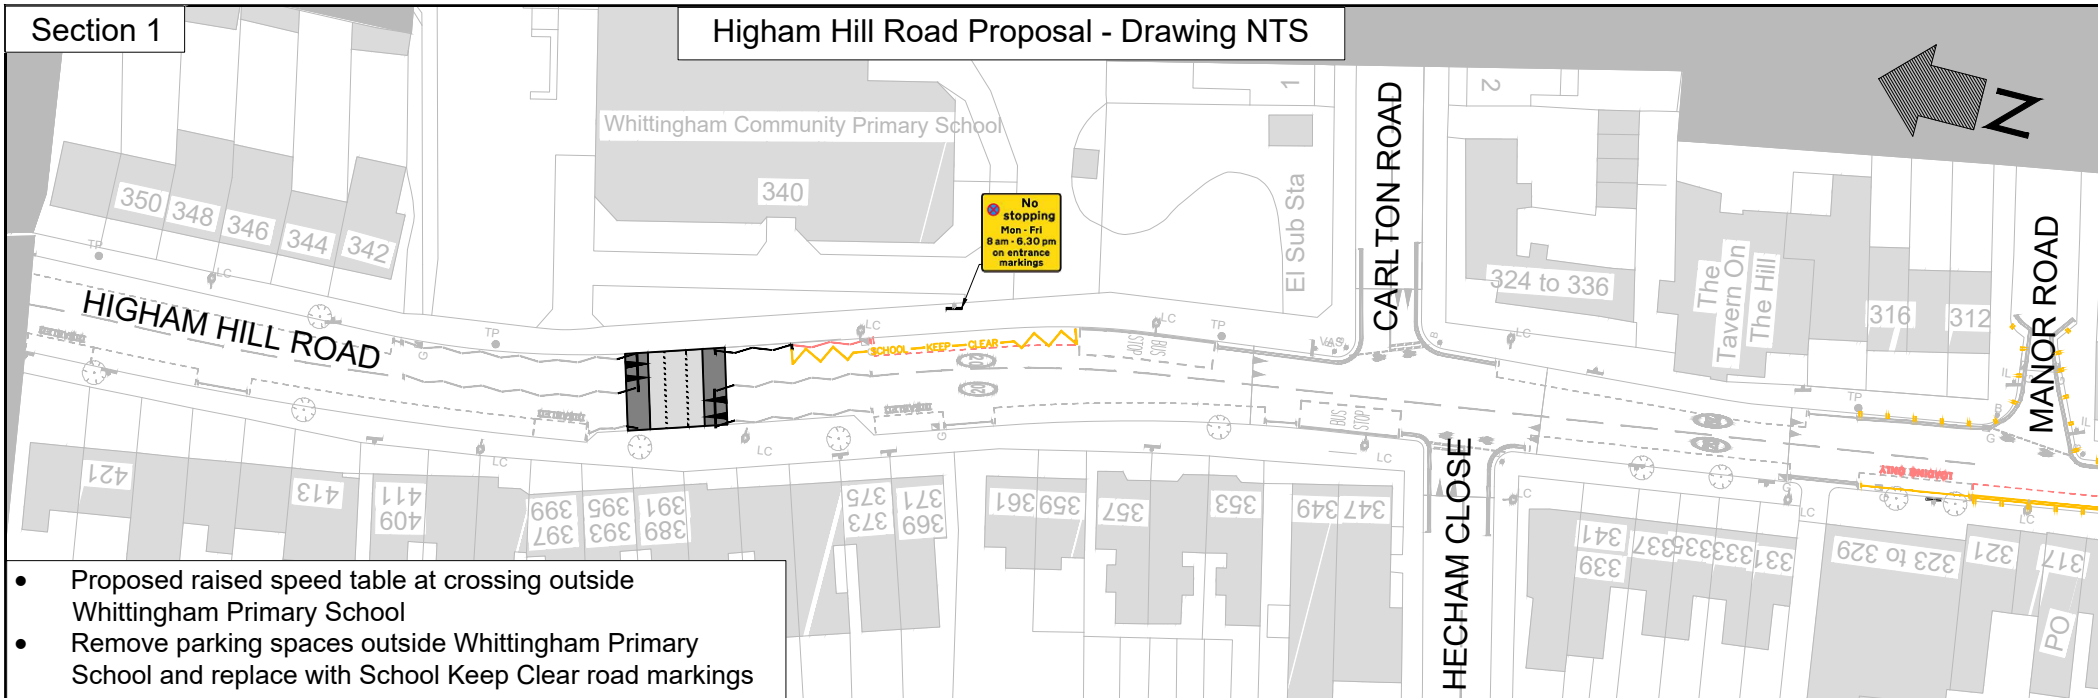

- Proposed raised speed table at crossing outside Whittingham Primary School
- Remove parking spaces outside Whittingham Primary School and replace with School Keep Clear road markings

Section 2

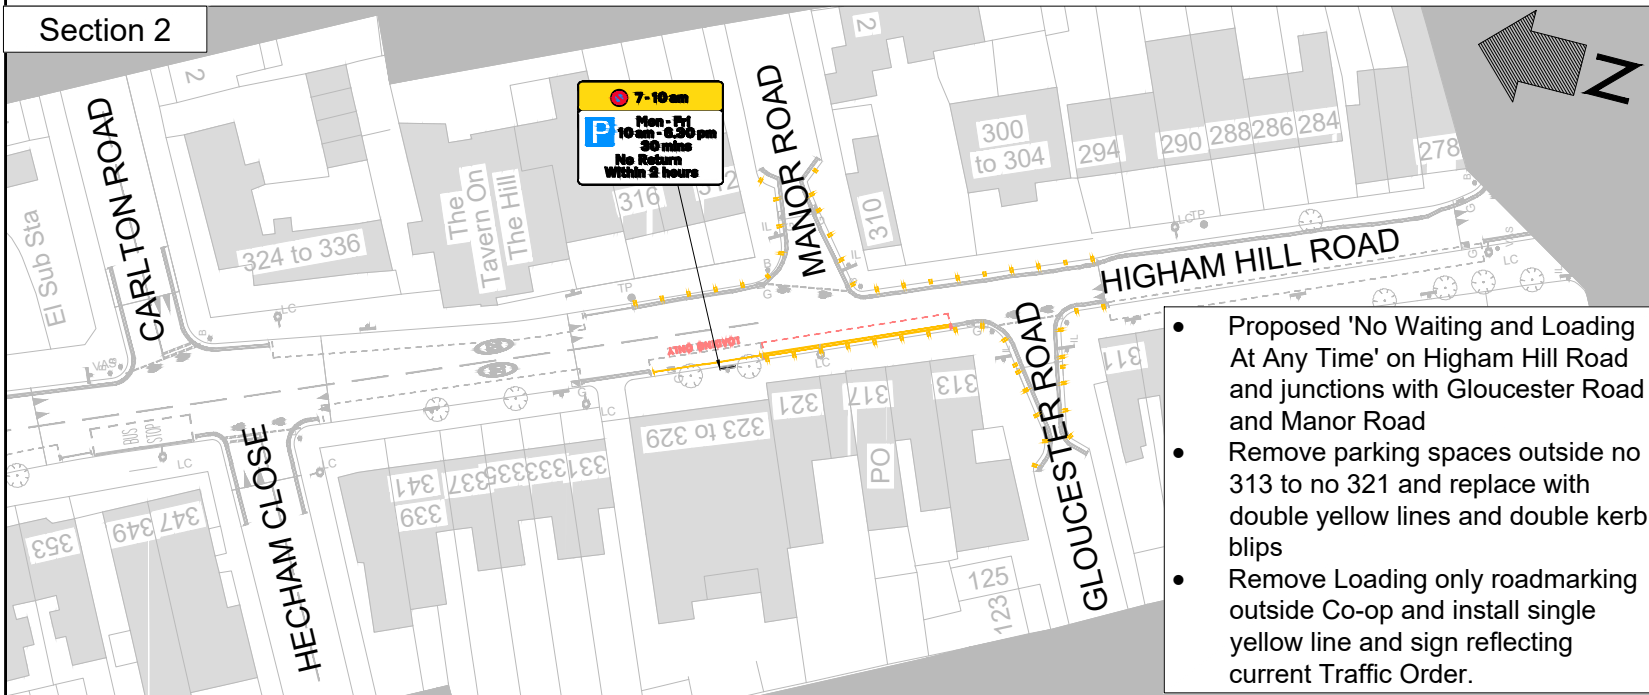

- Proposed 'No Waiting and Loading At Any Time' on Higham Hill Road and junctions with Gloucester Road and Manor Road
- Remove parking spaces outside no 313 to no 321 and replace with double yellow lines and double kerb blips
- Remove Loading only roadmarking outside Co-op and install single yellow line and sign reflecting current Traffic Order.

Legend

- No waiting at any time
- No waiting at a specified time
- School Keep Clear
- Double kerb blips / No loading at any time
- "No Stopping" prohibition Monday to Friday 8am to 6.30pm.
- "No Waiting" 7am - 10am. Short stay bay Mon - Fri 10am - 6.30pm 30 mins No Returns Within 2 hours
- Raised table