


© Crown copyright and database rights 2015 Ordnance Survey 100024328

Drawn By	
Drawing No.	01
Date	
Scale	NTS

Title
Walthamstow School for Girls
School Street
Proposal 2

Notes



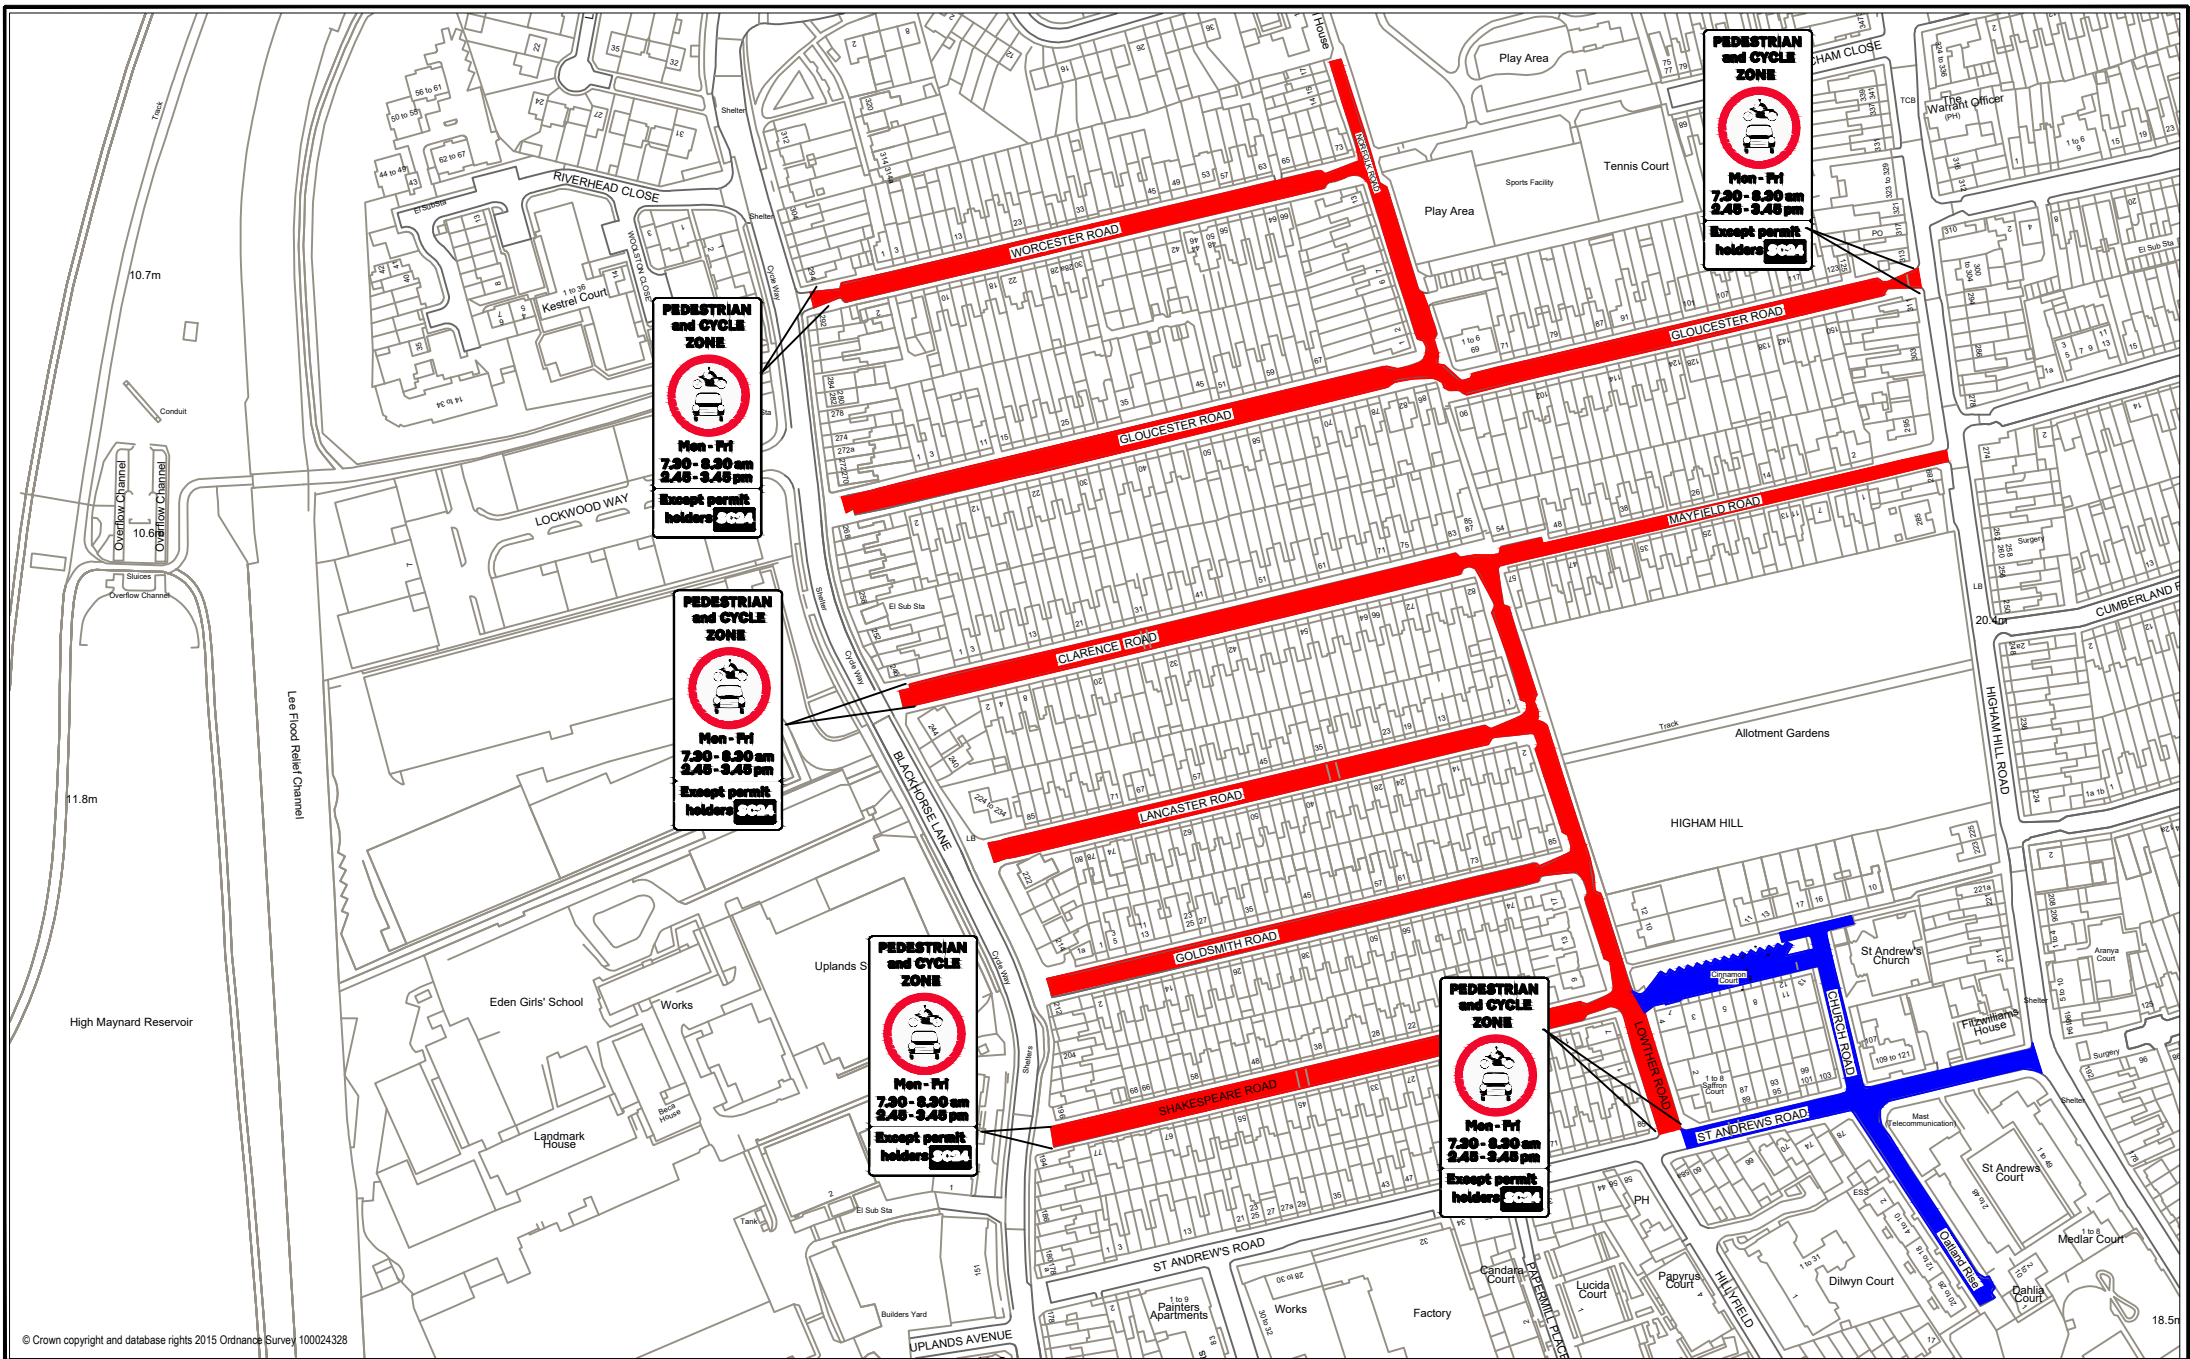

© Crown copyright and database rights 2015 Ordnance Survey 100024328

Drawn By	
Drawing No.	01
Date	
Scale	NTS

Title
Eden School for Girls Proposal 1

Notes

- Existing Hillyfield School Street
- Proposed School Street

