



**PEDESTRIAN
and CYCLE
ZONE**



Mon - Fri
7:30-8:30 am
2:45 - 3:45 pm


**Except permit
holders SC24**

**PEDESTRIAN
and CYCLE
ZONE**



Mon - Fri
7:30-8:30 am
2:45 - 3:45 pm

**Except permit
holders SC24**

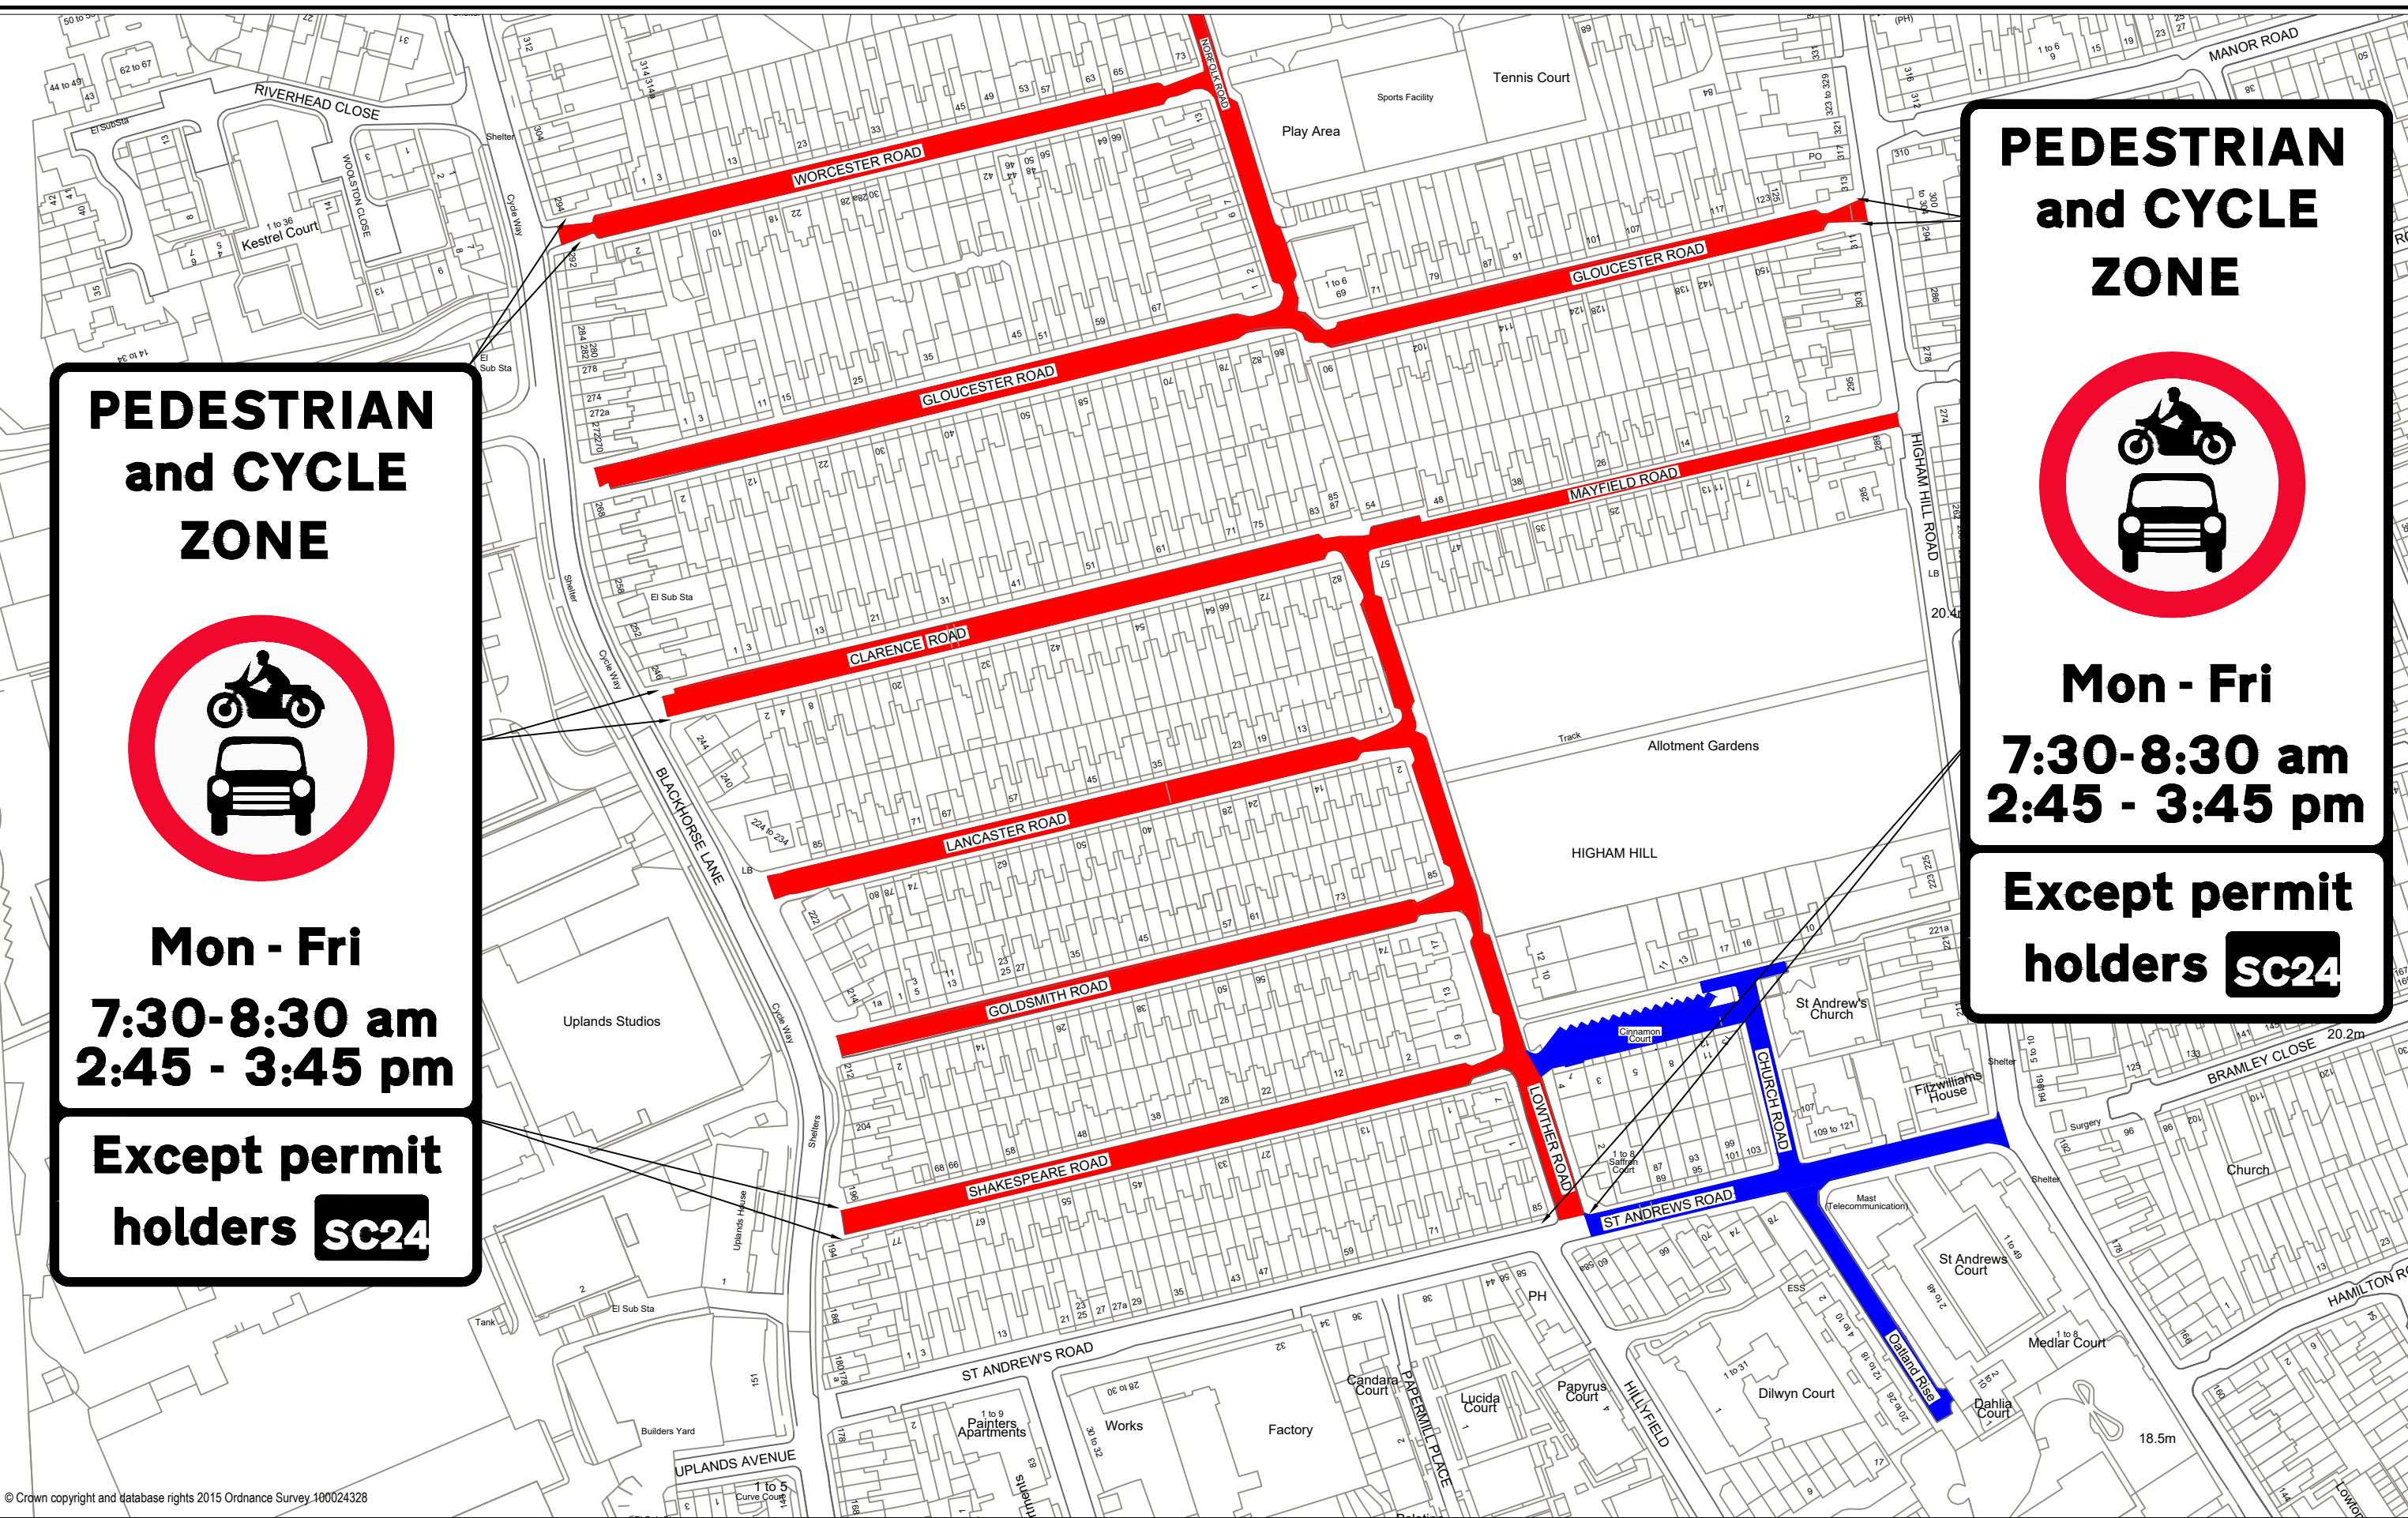

© Crown copyright and database rights 2015 Ordnance Survey 100024328

Drawn By	
Drawing No.	01
Date	
Scale	NTS

Title
Eden School for Girls Proposal 1

Notes
 Existing Hillyfield school street
 Proposed Eden School Street

