

LEGEND

- Proposed Bay Changes
- Existing Parking Bay
- Existing Single / Double Yellow Line
- Existing Lamp Column
- Existing Telecommunication Pole
- Existing Bollard
- + Existing Tree
- + Existing Telecommunications Cabinet
- + Existing Sign Post and Sign Plate
- + Existing Sign Post and Sign Plate to be removed
- + Proposed Sign Post and Proposed Sign Plate

Please note:
 Sign design is indicative of the proposed restriction only, the parking sign installed on site may vary.

- NOTES**
1. Do not scale from this drawing.
 2. All dimensions are in metres unless otherwise specified.
 3. Background survey information supplied by others. See original survey plans for details.
 4. This drawing is to be read in conjunction with all drawings and documents related to the project.

Rev	Date	Description	Drn	Chk	App
01	03/09/2024	FIRST DRAFT	TN	SR	OK

This drawing has been specifically prepared to meet the requirements of the named client and may contain design and innovative features which differ from conventional design standards.



www.marstonholdings.co.uk/projectcentre

Client



Project

PAY TO PARK REVIEW

Drawing Title


CHINGFORD ROAD, E17

Drawing Status

FIRST DRAFT

Drawn	Designed	Date	Scale	Size
TN	TN	SEP 24	1:200	A1

Drawing No.	Rev
1000010205-2-9001-WALTHAMSTOW-03-56	01

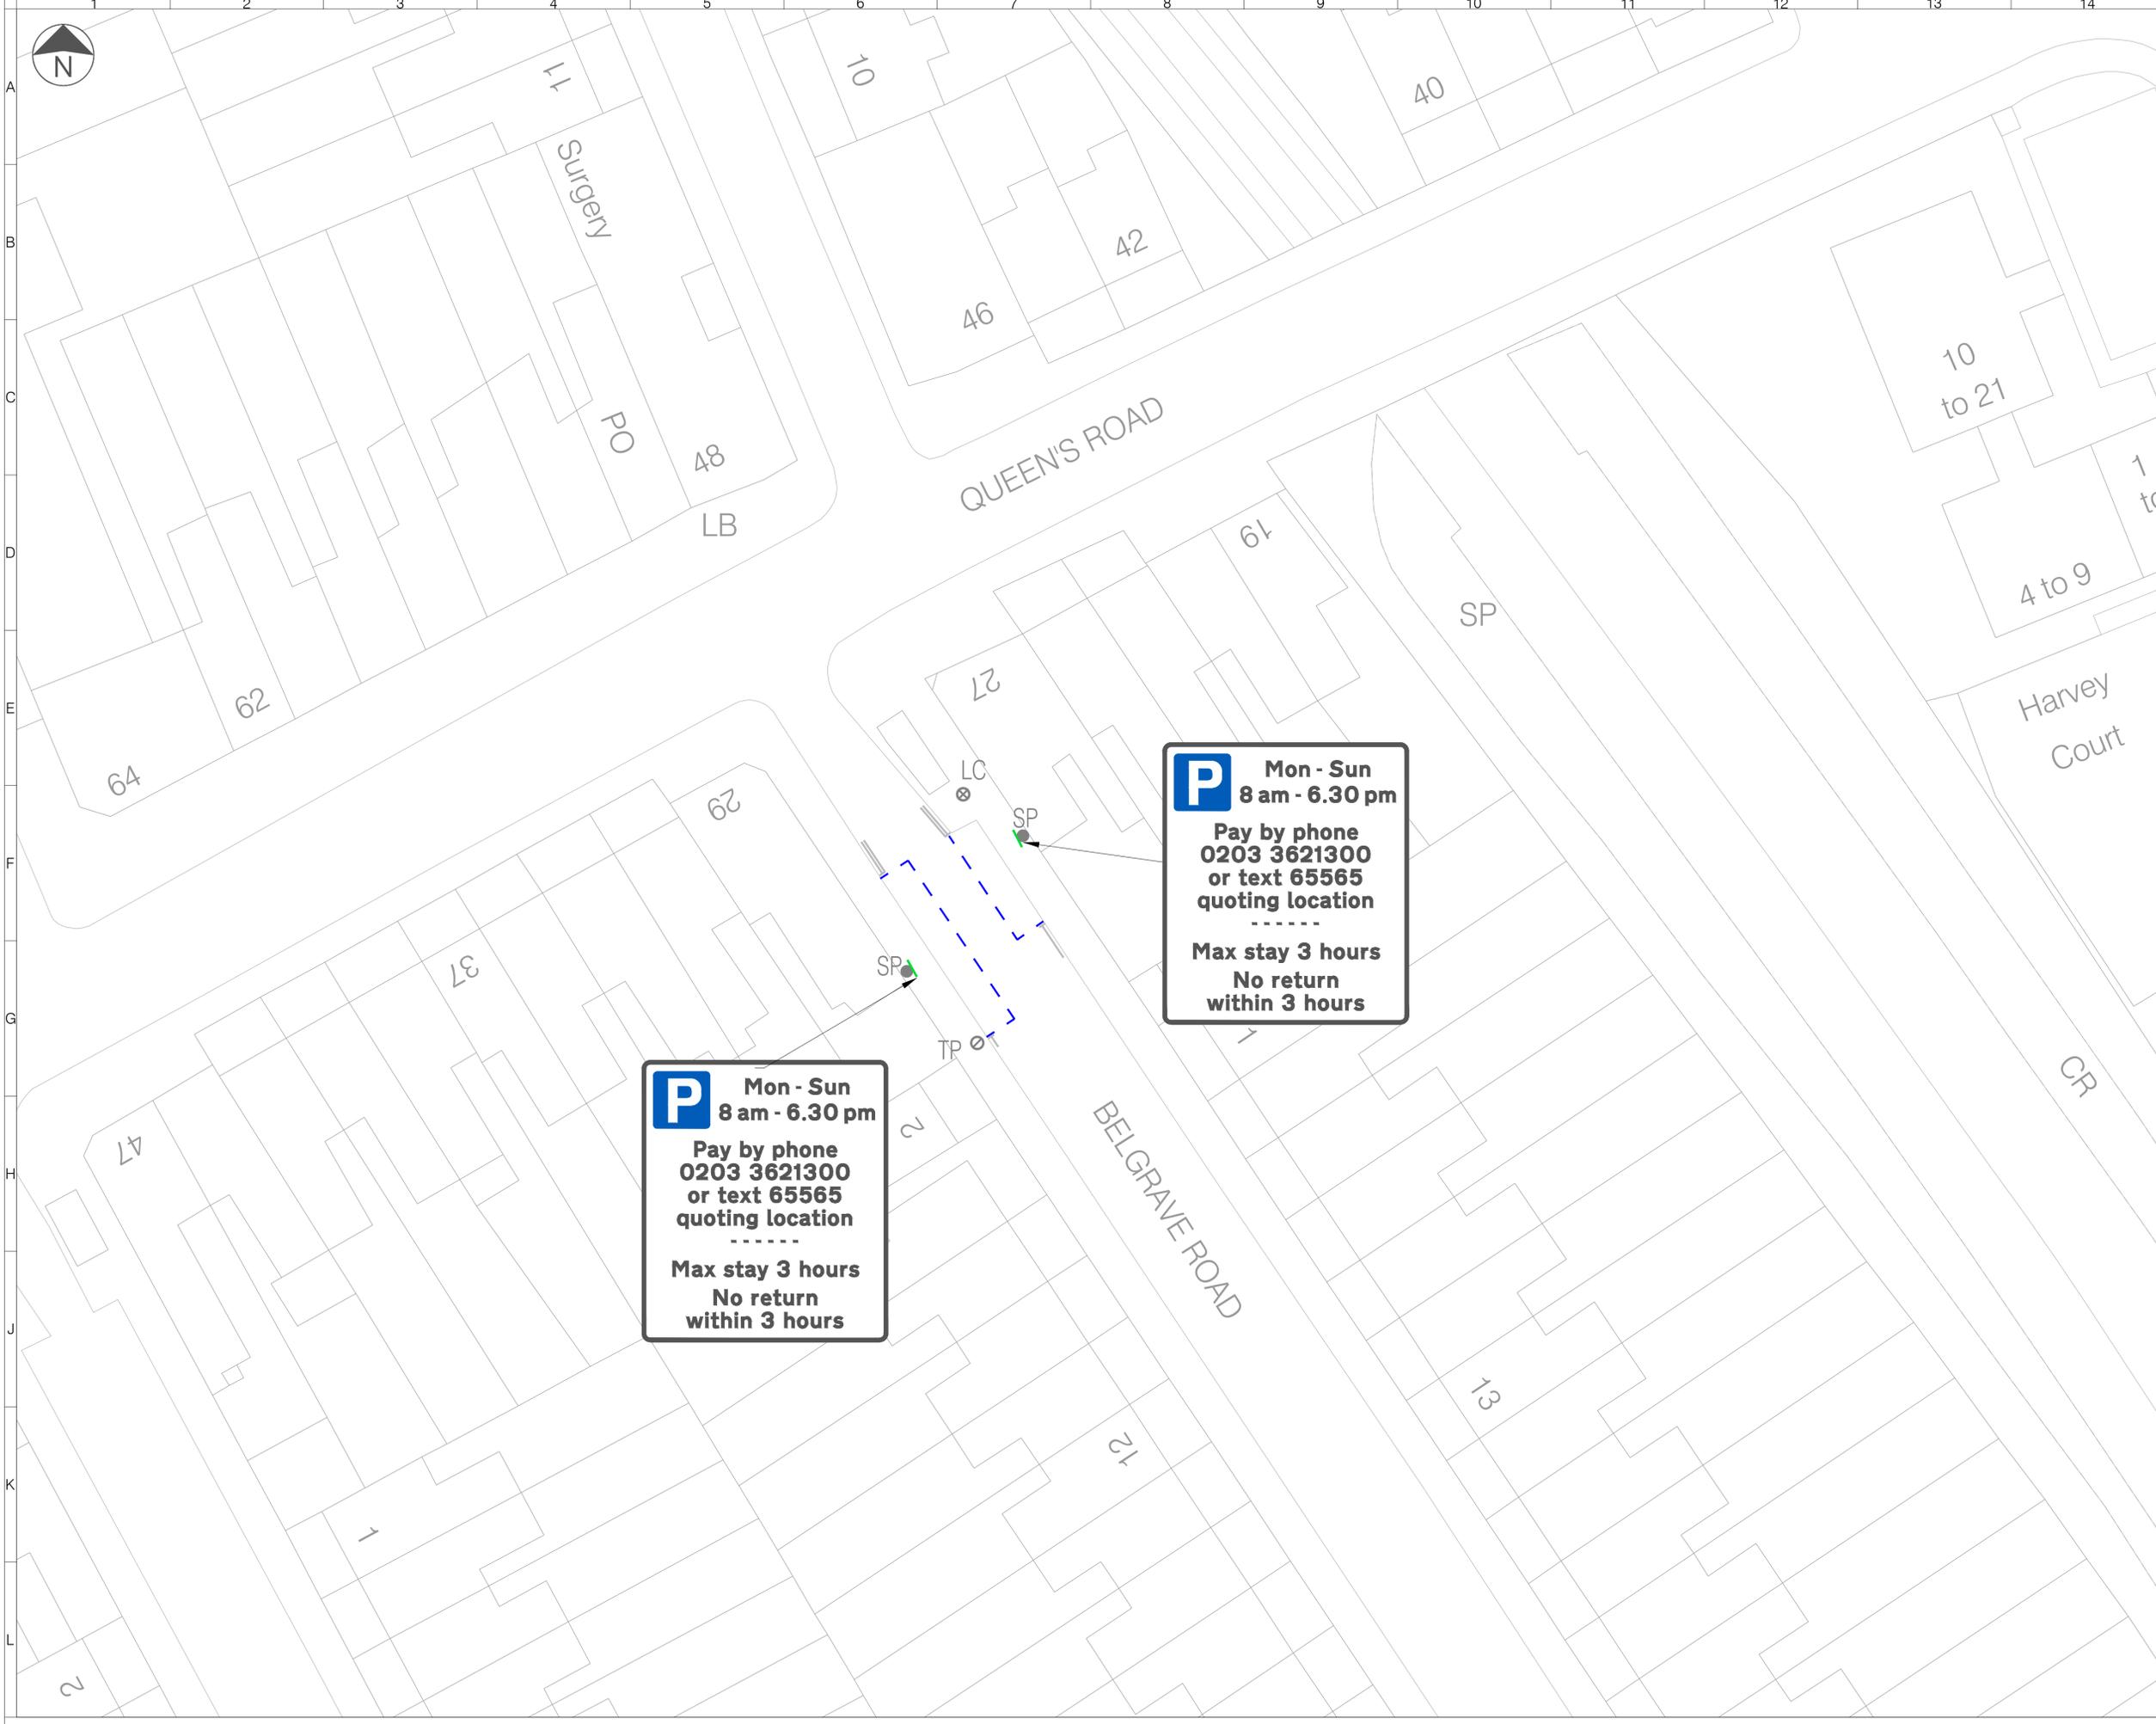

P Mon - Sun
8 am - 6.30 pm
Pay by phone
0203 3621300
or text 65565
quoting location
.....
Max stay 3 hours
No return
within 3 hours

P Mon - Sun
8 am - 6.30 pm
Pay by phone
0203 3621300
or text 65565
quoting location
.....
Max stay 3 hours
No return
within 3 hours

LEGEND

- Proposed Bay Changes
- Existing Parking Bay
- Existing Single / Double Yellow Line
- Existing Lamp Column
- Existing Telecommunication Pole
- Existing Bollard
- Existing Tree
- Existing Telecommunications Cabinet
- Existing Sign Post and Sign Plate
- Existing Sign Post and Sign Plate to be removed
- Proposed Sign Post and Proposed Sign Plate

Please note:
Sign design is indicative of the proposed restriction only, the parking sign installed on site may vary.

- NOTES**
1. Do not scale from this drawing.
 2. All dimensions are in metres unless otherwise specified.
 3. Background survey information supplied by others. See original survey plans for details.
 4. This drawing is to be read in conjunction with all drawings and documents related to the project.

Rev	Date	Description	Drn	Chk	App
01	03/09/2024	FIRST DRAFT	TN	SR	OK

This drawing has been specifically prepared to meet the requirements of the named client and may contain design and innovative features which differ from conventional design standards.



www.marstonholdings.co.uk/projectcentre

Client



Waltham Forest

Project

PAY TO PARK REVIEW

Drawing Title


BELGRAVE ROAD, E17

Drawing Status

FIRST DRAFT

Drawn	Designed	Date	Scale	Size
TN	TN	SEP 24	1:200	A1

Drawing No.	Rev
1000010205-2-9001-WALTHAMSTOW-03-58	01

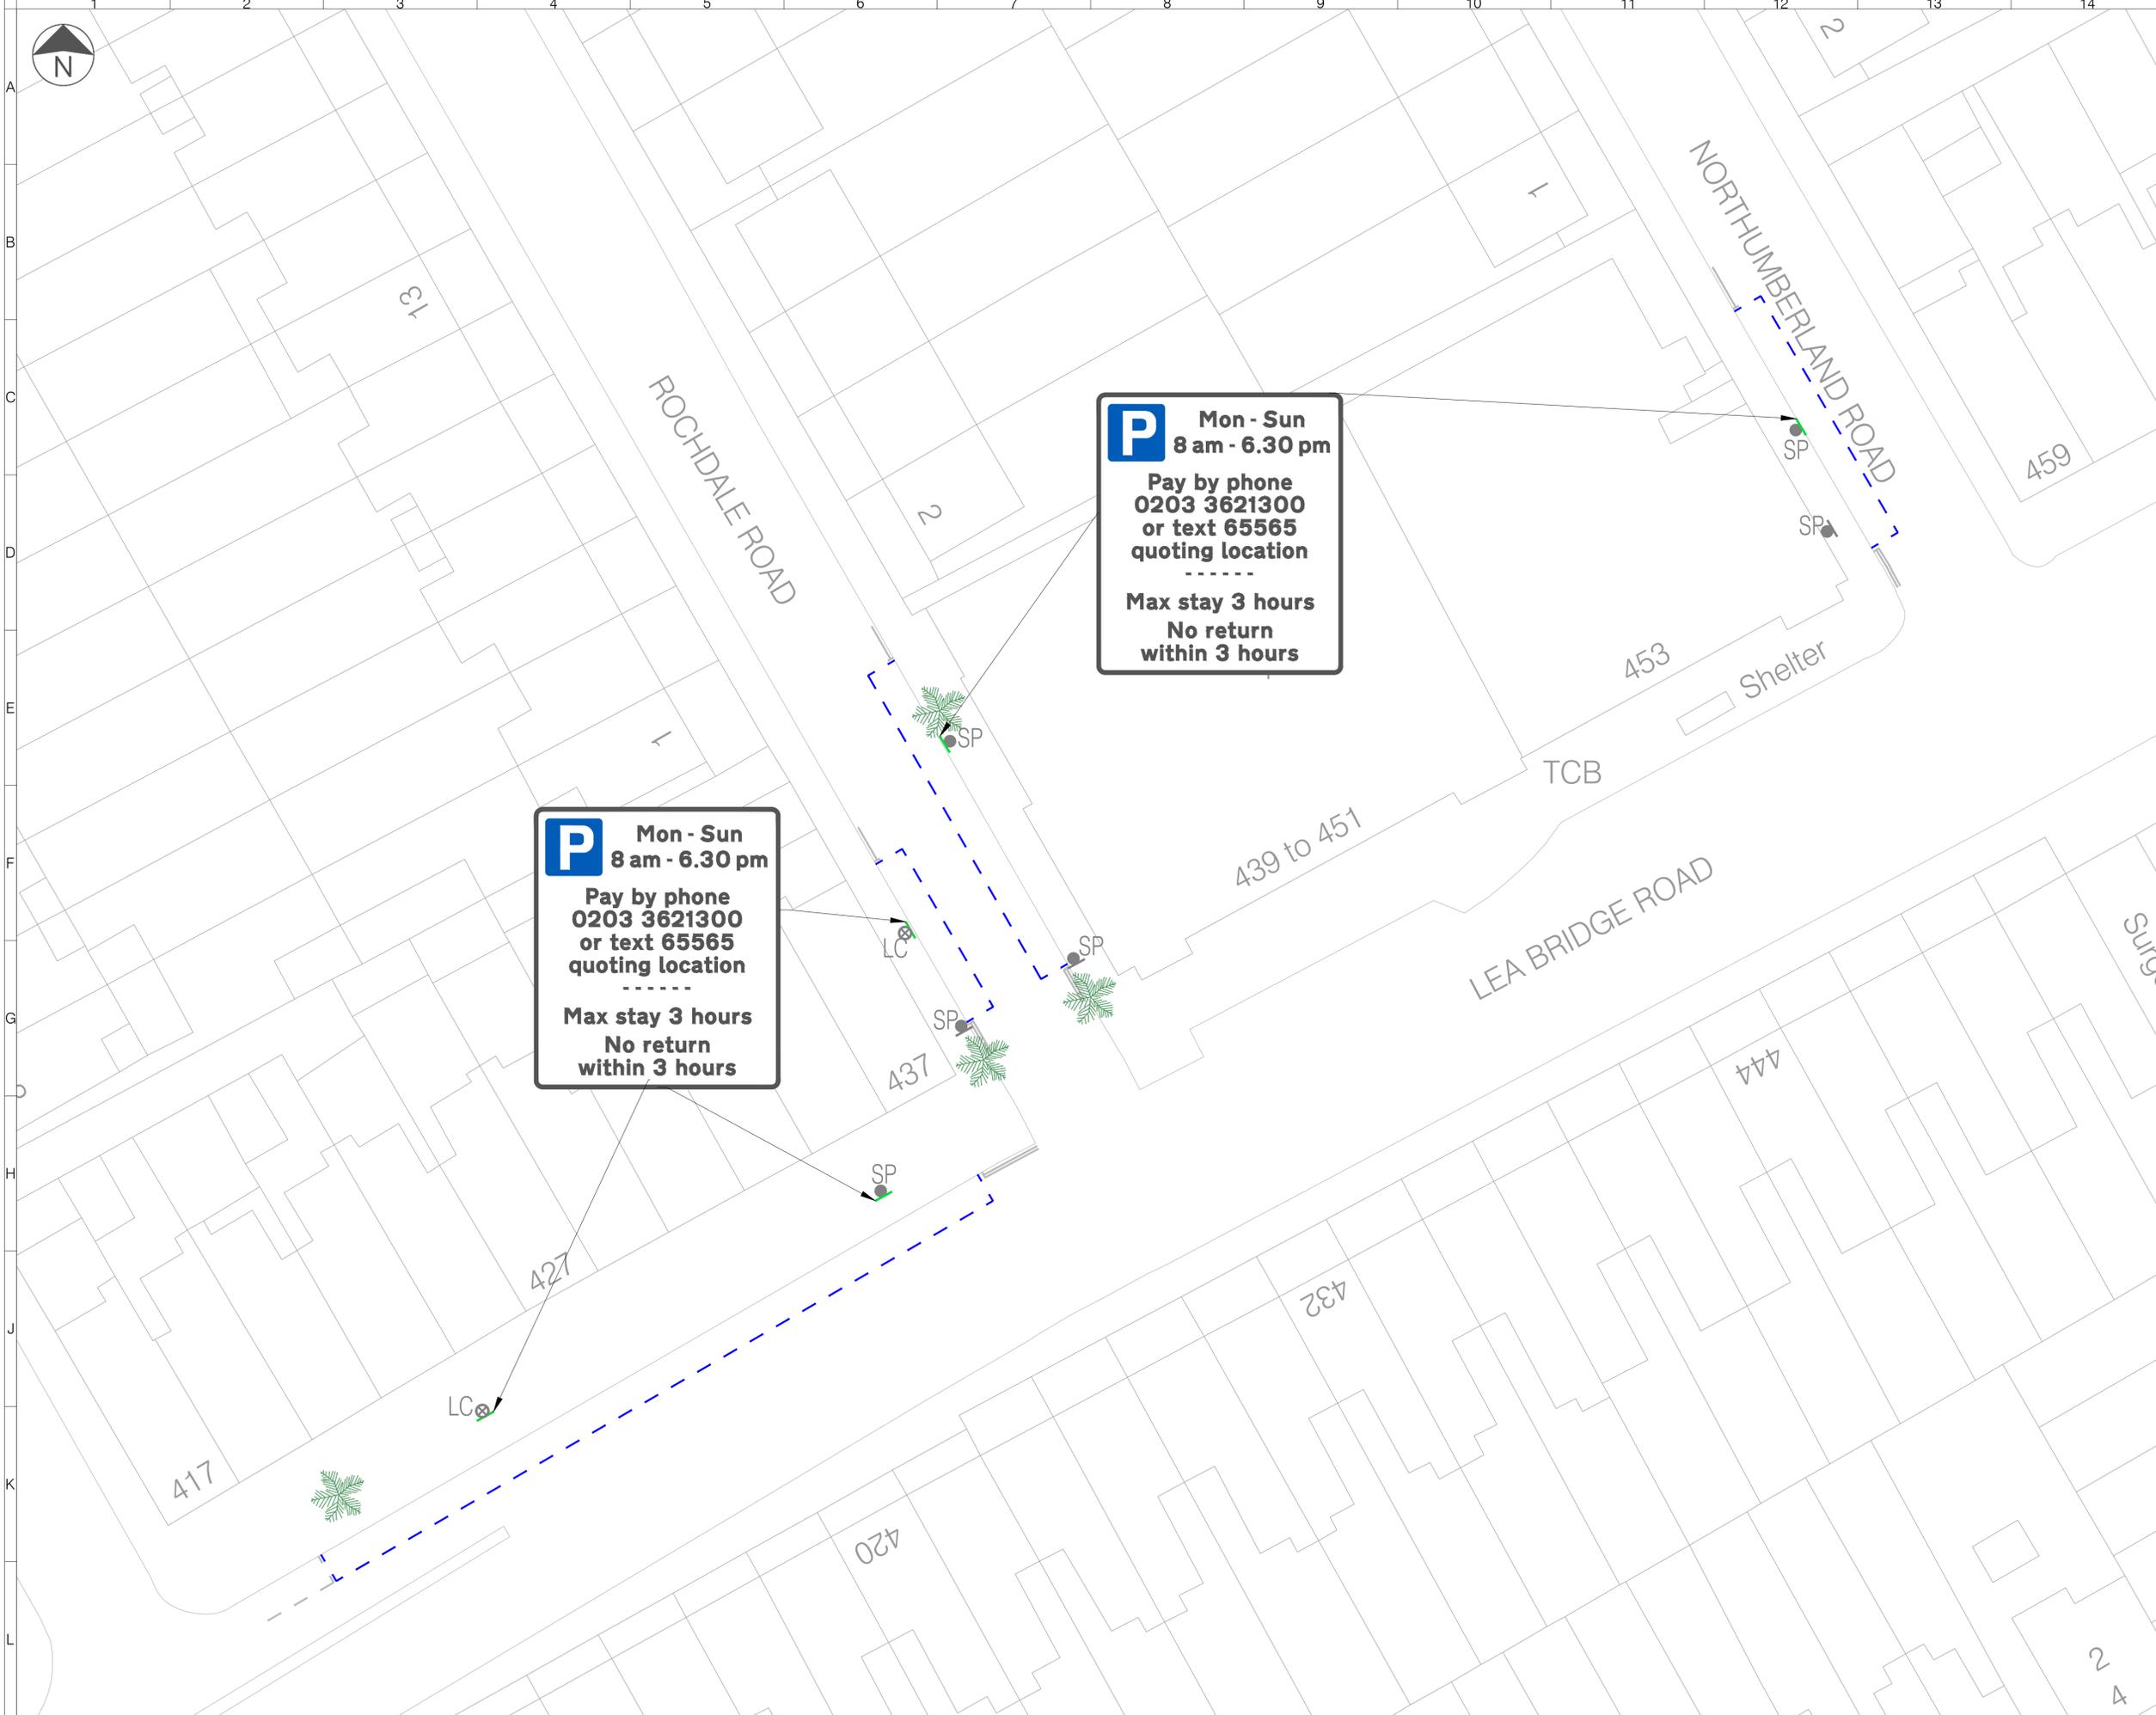

LEGEND

- Proposed Bay Changes
- Existing Parking Bay
- Existing Single / Double Yellow Line
- Existing Lamp Column
- Existing Telecommunication Pole
- Existing Bollard
- Existing Tree
- Existing Telecommunications Cabinet
- Existing Sign Post and Sign Plate
- Existing Sign Post and Sign Plate to be removed
- Proposed Sign Post and Proposed Sign Plate

Please note:
 Sign design is indicative of the proposed restriction only, the parking sign installed on site may vary.

- NOTES**
1. Do not scale from this drawing.
 2. All dimensions are in metres unless otherwise specified.
 3. Background survey information supplied by others. See original survey plans for details.
 4. This drawing is to be read in conjunction with all drawings and documents related to the project.

Rev	Date	Description	Drn	Chk	App
01	03/09/2024	FIRST DRAFT	TN	SR	OK

This drawing has been specifically prepared to meet the requirements of the named client and may contain design and innovative features which differ from conventional design standards.



www.marstonholdings.co.uk/projectcentre

Client



Waltham Forest

Project

PAY TO PARK REVIEW

Drawing Title

LEA BRIDGE ROAD, NORTHUMBERLAND ROAD
& ROCHDALE ROAD, E10 & E17

Drawing Status

FIRST DRAFT

Drawn	Designed	Date	Scale	Size
TN	TN	SEP 24	1:200	A1

Drawing No.	Rev
1000010205-2-9001-WALTHAMSTOW-03-57	01