




**PEDESTRIAN
and CYCLE
ZONE**




**Mon - Fri
8.30 - 9.15 am
3 - 3.45 pm**

**Except permit
holders **SCI****

- NOTES:**
1. All dimensions are in metres unless otherwise stated
 2. All levels are in metres unless otherwise stated

 SCHOOL STREET SCHEME AREA

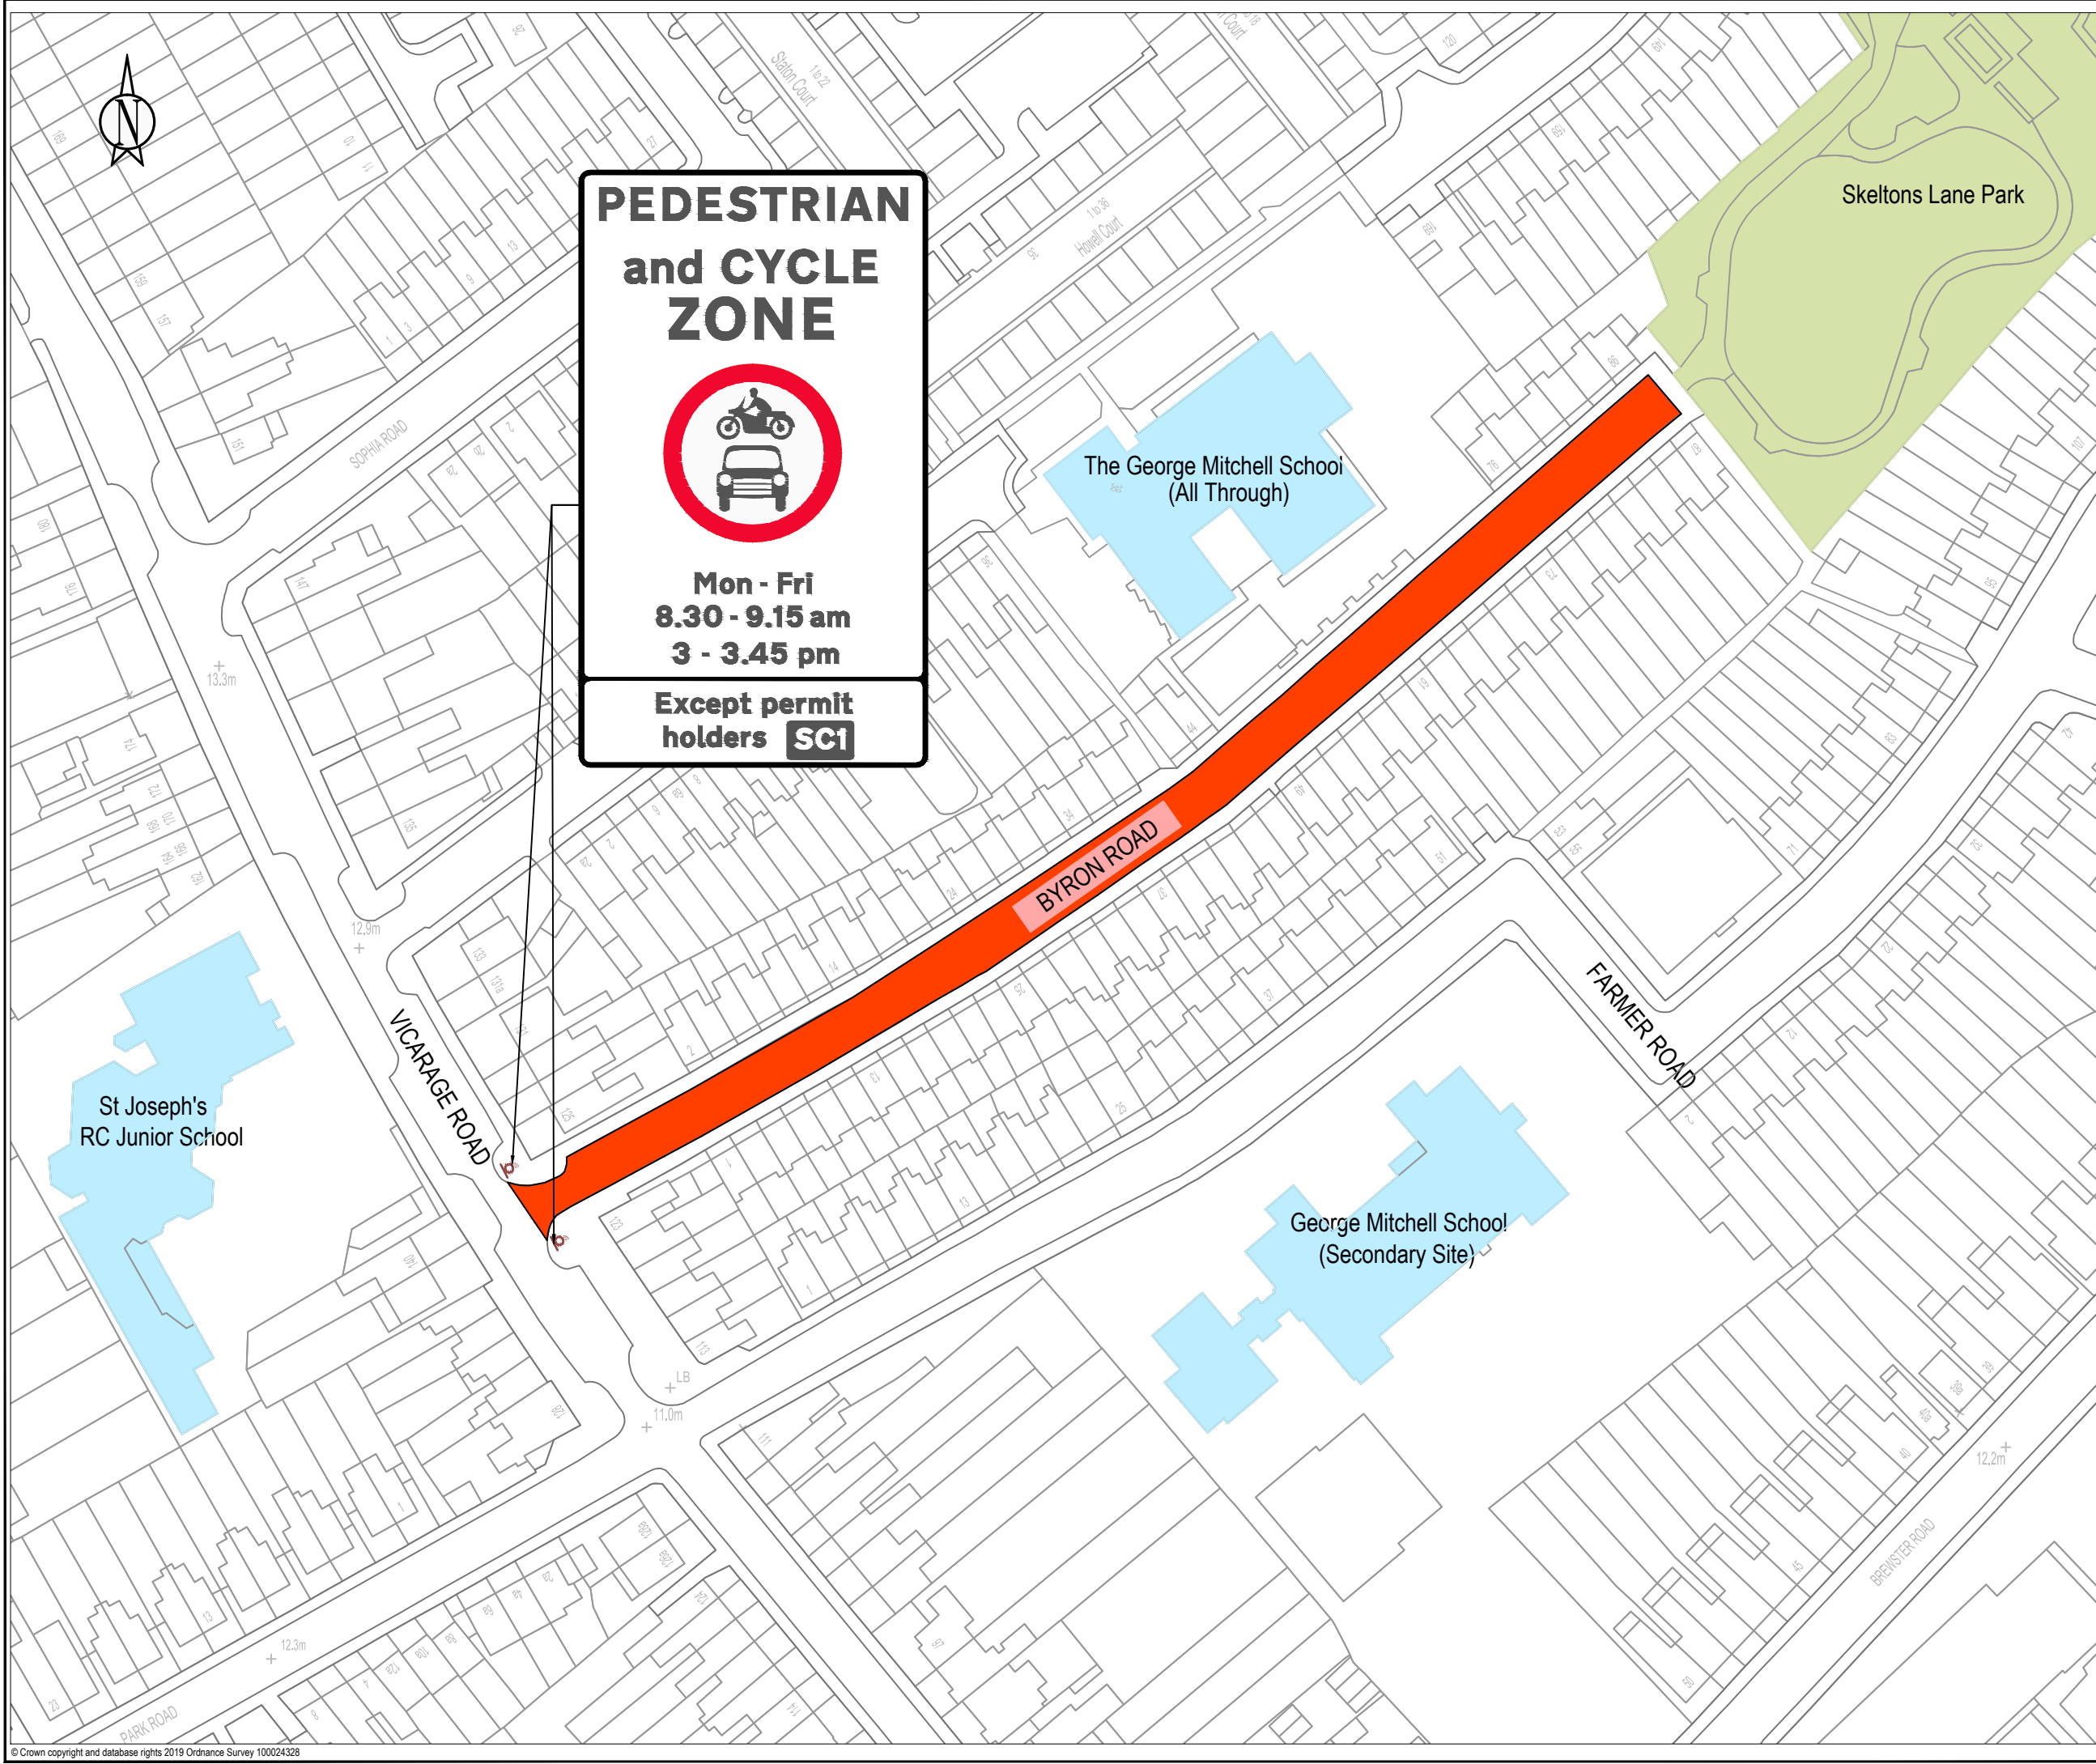

RevNo.	Date	Description	By
-	-	-	-
Revision			

TITLE
SCHOOL STREET SCHEME
BYRON ROAD E10
-

LONDON BOROUGH OF WALTHAM FOREST

Engineering Design
Group



Low Hall
Argall Ave
Leyton
London E10 7AS.

Designed by:	KK
Checked by:	EA
Drawing Size:	A3
Scale:	1:1000
Location:	-
Filename:	-
Date:	26.07.2019
Drawing No.:	-
Revision:	-