

- NOTES:**
- All dimensions are in metres unless otherwise stated
 - All levels are in metres unless otherwise stated
- KEY:**
- EXISTING ROAD MARKINGS
 - EXISTING ROAD MARKINGS TO BE REMOVED
 - EXISTING GULLY
 - EXISTING GULLY TO BE CAPPED & BACKFILLED
 - PROPOSED GULLY
 - EXISTING SERVICES TO BE RAISED OR LOWERED TO NEW PROFILE
 - PROPOSED WHITE ROAD MARKINGS
 - PROPOSED YELLOW ROAD MARKINGS
 - PROPOSED GRANITE KERBS FOR GARDEN SURROUND
 - PROPOSED BUFF TACTILES
 - PROPOSED RAINWATER GARDEN
 - PROPOSED PLANTING

- NOTES:**
- ALL WORKS SHALL BE IN ACCORDANCE WITH THE SPECIFICATION FOR HIGHWAYS WORKS.
 - LAYOUTS ARE ORDINANCE SURVEY PROVIDED BY LBWF.
 - ALL EXISTING INFORMATION ARE IN GREY.
 - ALL DIMENSIONS IN METERS UNLESS OTHERWISE STATED.
 - DO NOT SCALE FOR CONSTRUCTION PURPOSES.
 - THE CONTRACTOR TO BE RESPONSIBLE FOR ESTABLISHING THE POSITION AND STATUS OF ALL STATUTORY UTILITY APPARATUS PRIOR TO COMMENCING EXCAVATION WORKS.
 - DRAWING TO BE PRINTED IN COLOUR TO ENABLE CORRECT VIEWING OF SYMBOLS.

Rev No.	Date	Description	By
-	-	-	-
Revision			

BLEN Stage 2
Public Realm Improvement
Sheet 2 of 4

LONDON BOROUGH OF WALTHAM FOREST

Engineering Design Group

Low Hall
Argall Ave
Leyton
London E10 7AS.





Designed by: FS	Drawing Size: A1	Directory/Sub-Directory
Checked by: ZJ	Scale: 1:100	Filename:
Date: 10-09-2024	Drawing No: DR-CH-010002	Revision:

ISSUED FOR REVIEW

© CROWN COPYRIGHT AND DATABASE RIGHTS (2019) OS 10002428

PLOT DATE: 12 Sep 2024 - 6:54pm CAD REFERENCE: \\WFRNAS01\LBWF\GOV\UKSHARED\ENGINEERING\DESIGN\10\PROJECTS\122\NEIGHBOURHOOD\BLEN\PHASE02\VARIOUS\STAGE 3\DETAILED DESIGN\022022\LBWF-HGN-BLEN_02-DR-CH-010001-05-SF.dwg USERNAME: SBarad

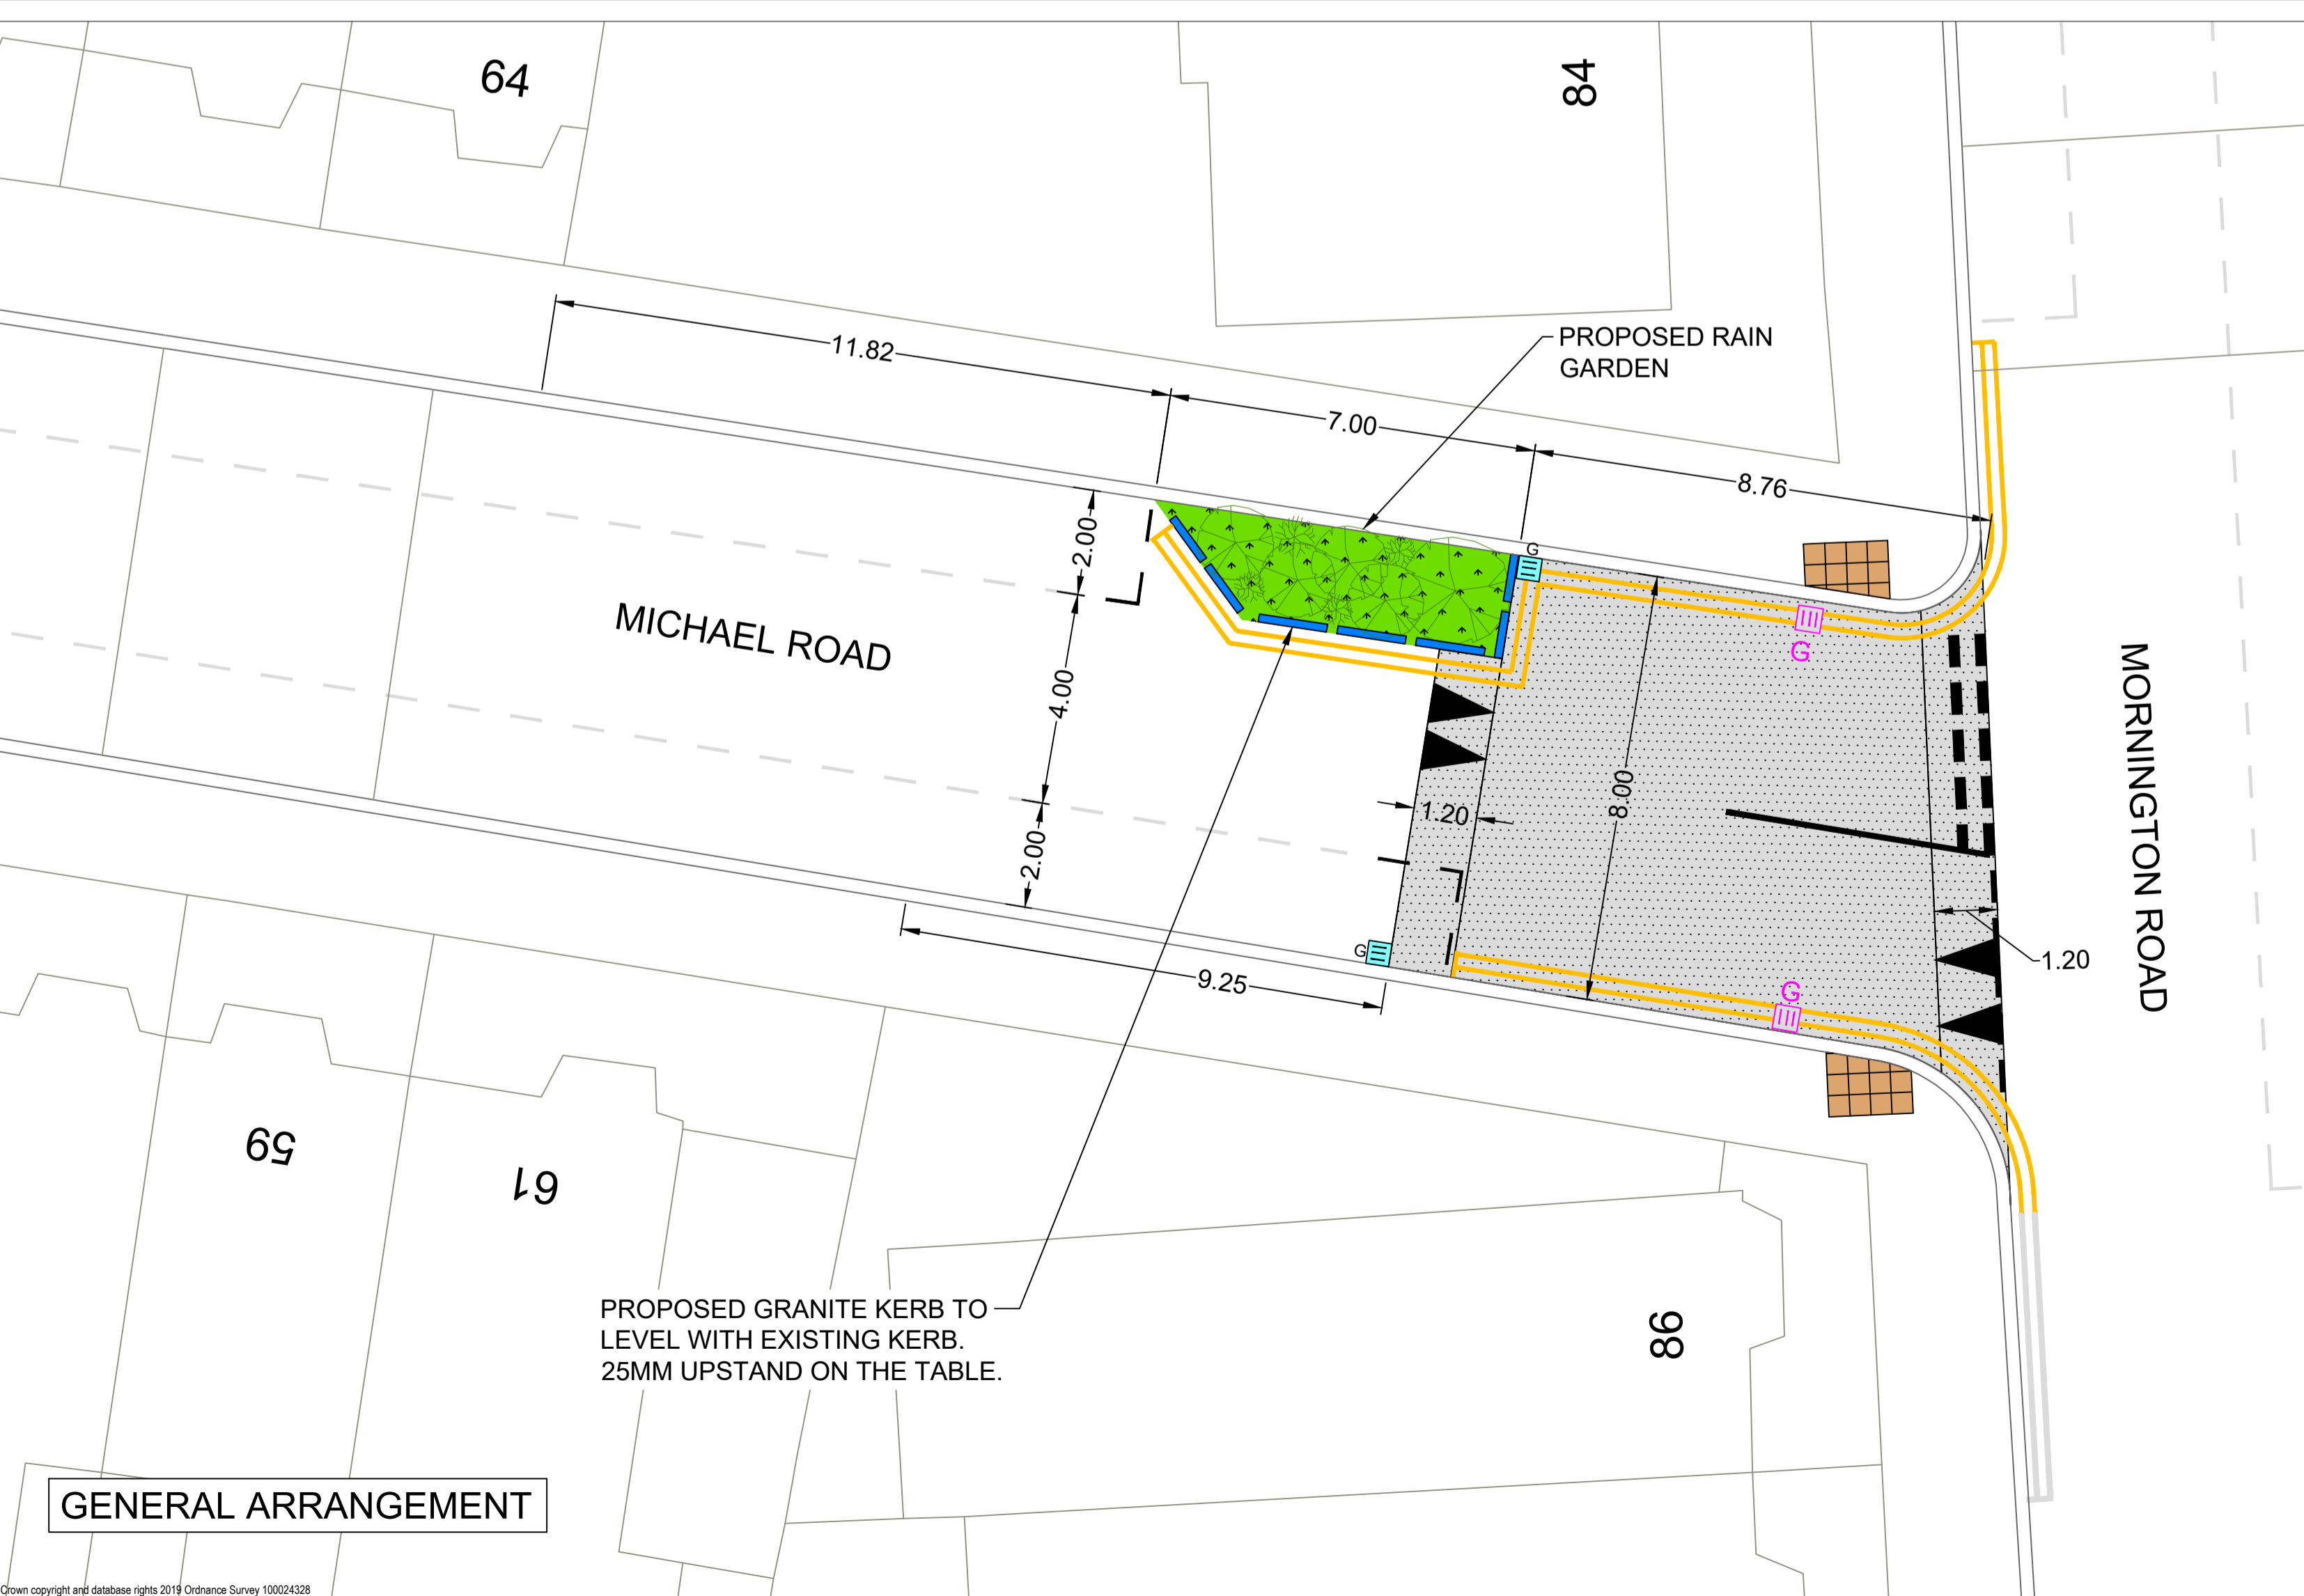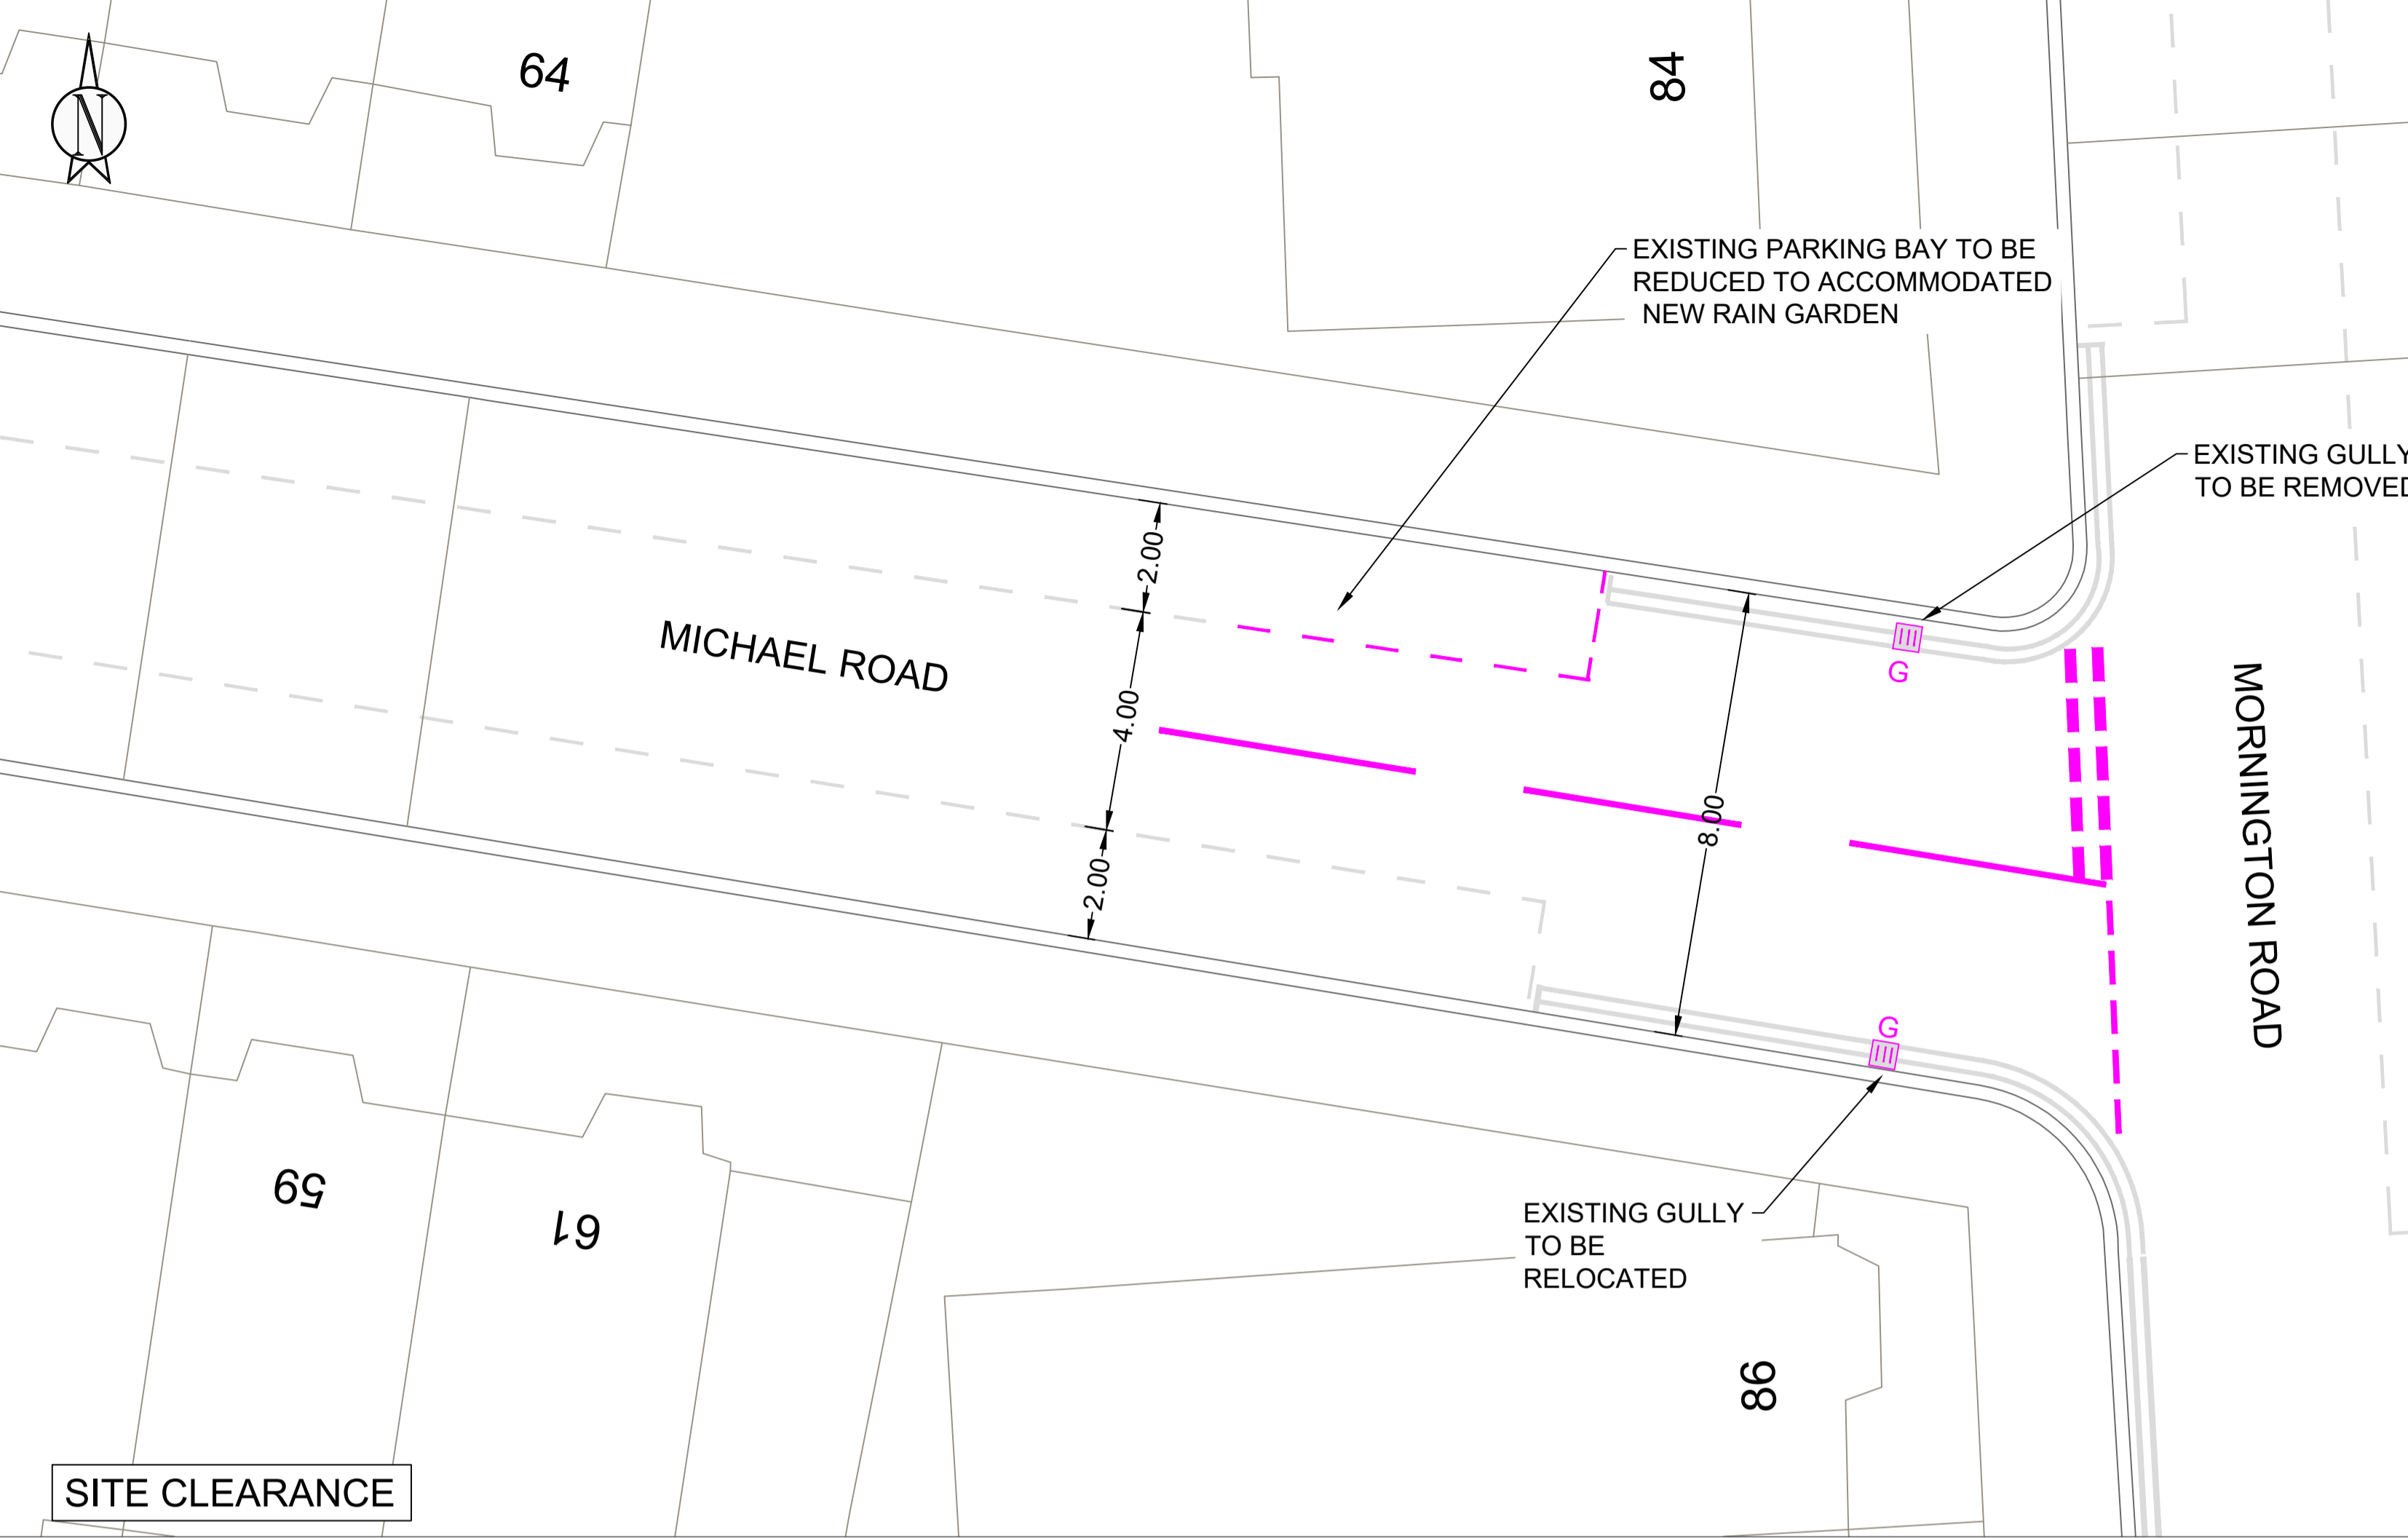

Option 1

Option 1

- NOTES:**
- All dimensions are in metres unless otherwise stated
 - All levels are in metres unless otherwise stated
- KEY:**
- EXISTING ROAD MARKINGS
 - EXISTING ROAD MARKINGS TO BE REMOVED
 - EXISTING GULLY
 - EXISTING GULLY TO BE CAPPED & BACKFILLED
 - PROPOSED GULLY
 - EXISTING SERVICES TO BE RAISED OR LOWERED TO NEW PROFILE
 - PROPOSED WHITE ROAD MARKINGS
 - PROPOSED YELLOW ROAD MARKINGS
 - PROPOSED GRANITE KERBS FOR GARDEN SURROUND
 - PROPOSED BUFF TACTILES
 - PROPOSED RAINWATER GARDEN
 - PROPOSED PLANTING

- NOTES:**
- ALL WORKS SHALL BE IN ACCORDANCE WITH THE SPECIFICATION FOR HIGHWAYS WORKS.
 - LAYOUTS ARE ORDINANCE SURVEY PROVIDED BY LBWF.
 - ALL EXISTING INFORMATION ARE IN GREY.
 - ALL DIMENSIONS IN METERS UNLESS OTHERWISE STATED.
 - DO NOT SCALE FOR CONSTRUCTION PURPOSES.
 - THE CONTRACTOR TO BE RESPONSIBLE FOR ESTABLISHING THE POSITION AND STATUS OF ALL STATUTORY UTILITY APPARATUS PRIOR TO COMMENCING EXCAVATION WORKS.
 - DRAWING TO BE PRINTED IN COLOUR TO ENABLE CORRECT VIEWING OF SYMBOLS.

Rev No.	Date	Description	By
-	-	-	-
-	-	-	-

TITLE
BLN Stage 2
 Public Realm Improvement
 Sheet 3 of 4





LONDON BOROUGH OF WALTHAM FOREST

Engineering Design Group

Low Hall
 Argall Ave
 Leyton
 London E10 7AS.

Designed by: FS	Drawing Size: A1	Directory/Sub-Directory
Checked by: ZJ	Scale: 1:100	Filename:
Date: 10-09-2024	Drawing No.: DR-CH-010003	Revision: -

OPTION 1
ISSUED FOR REVIEW

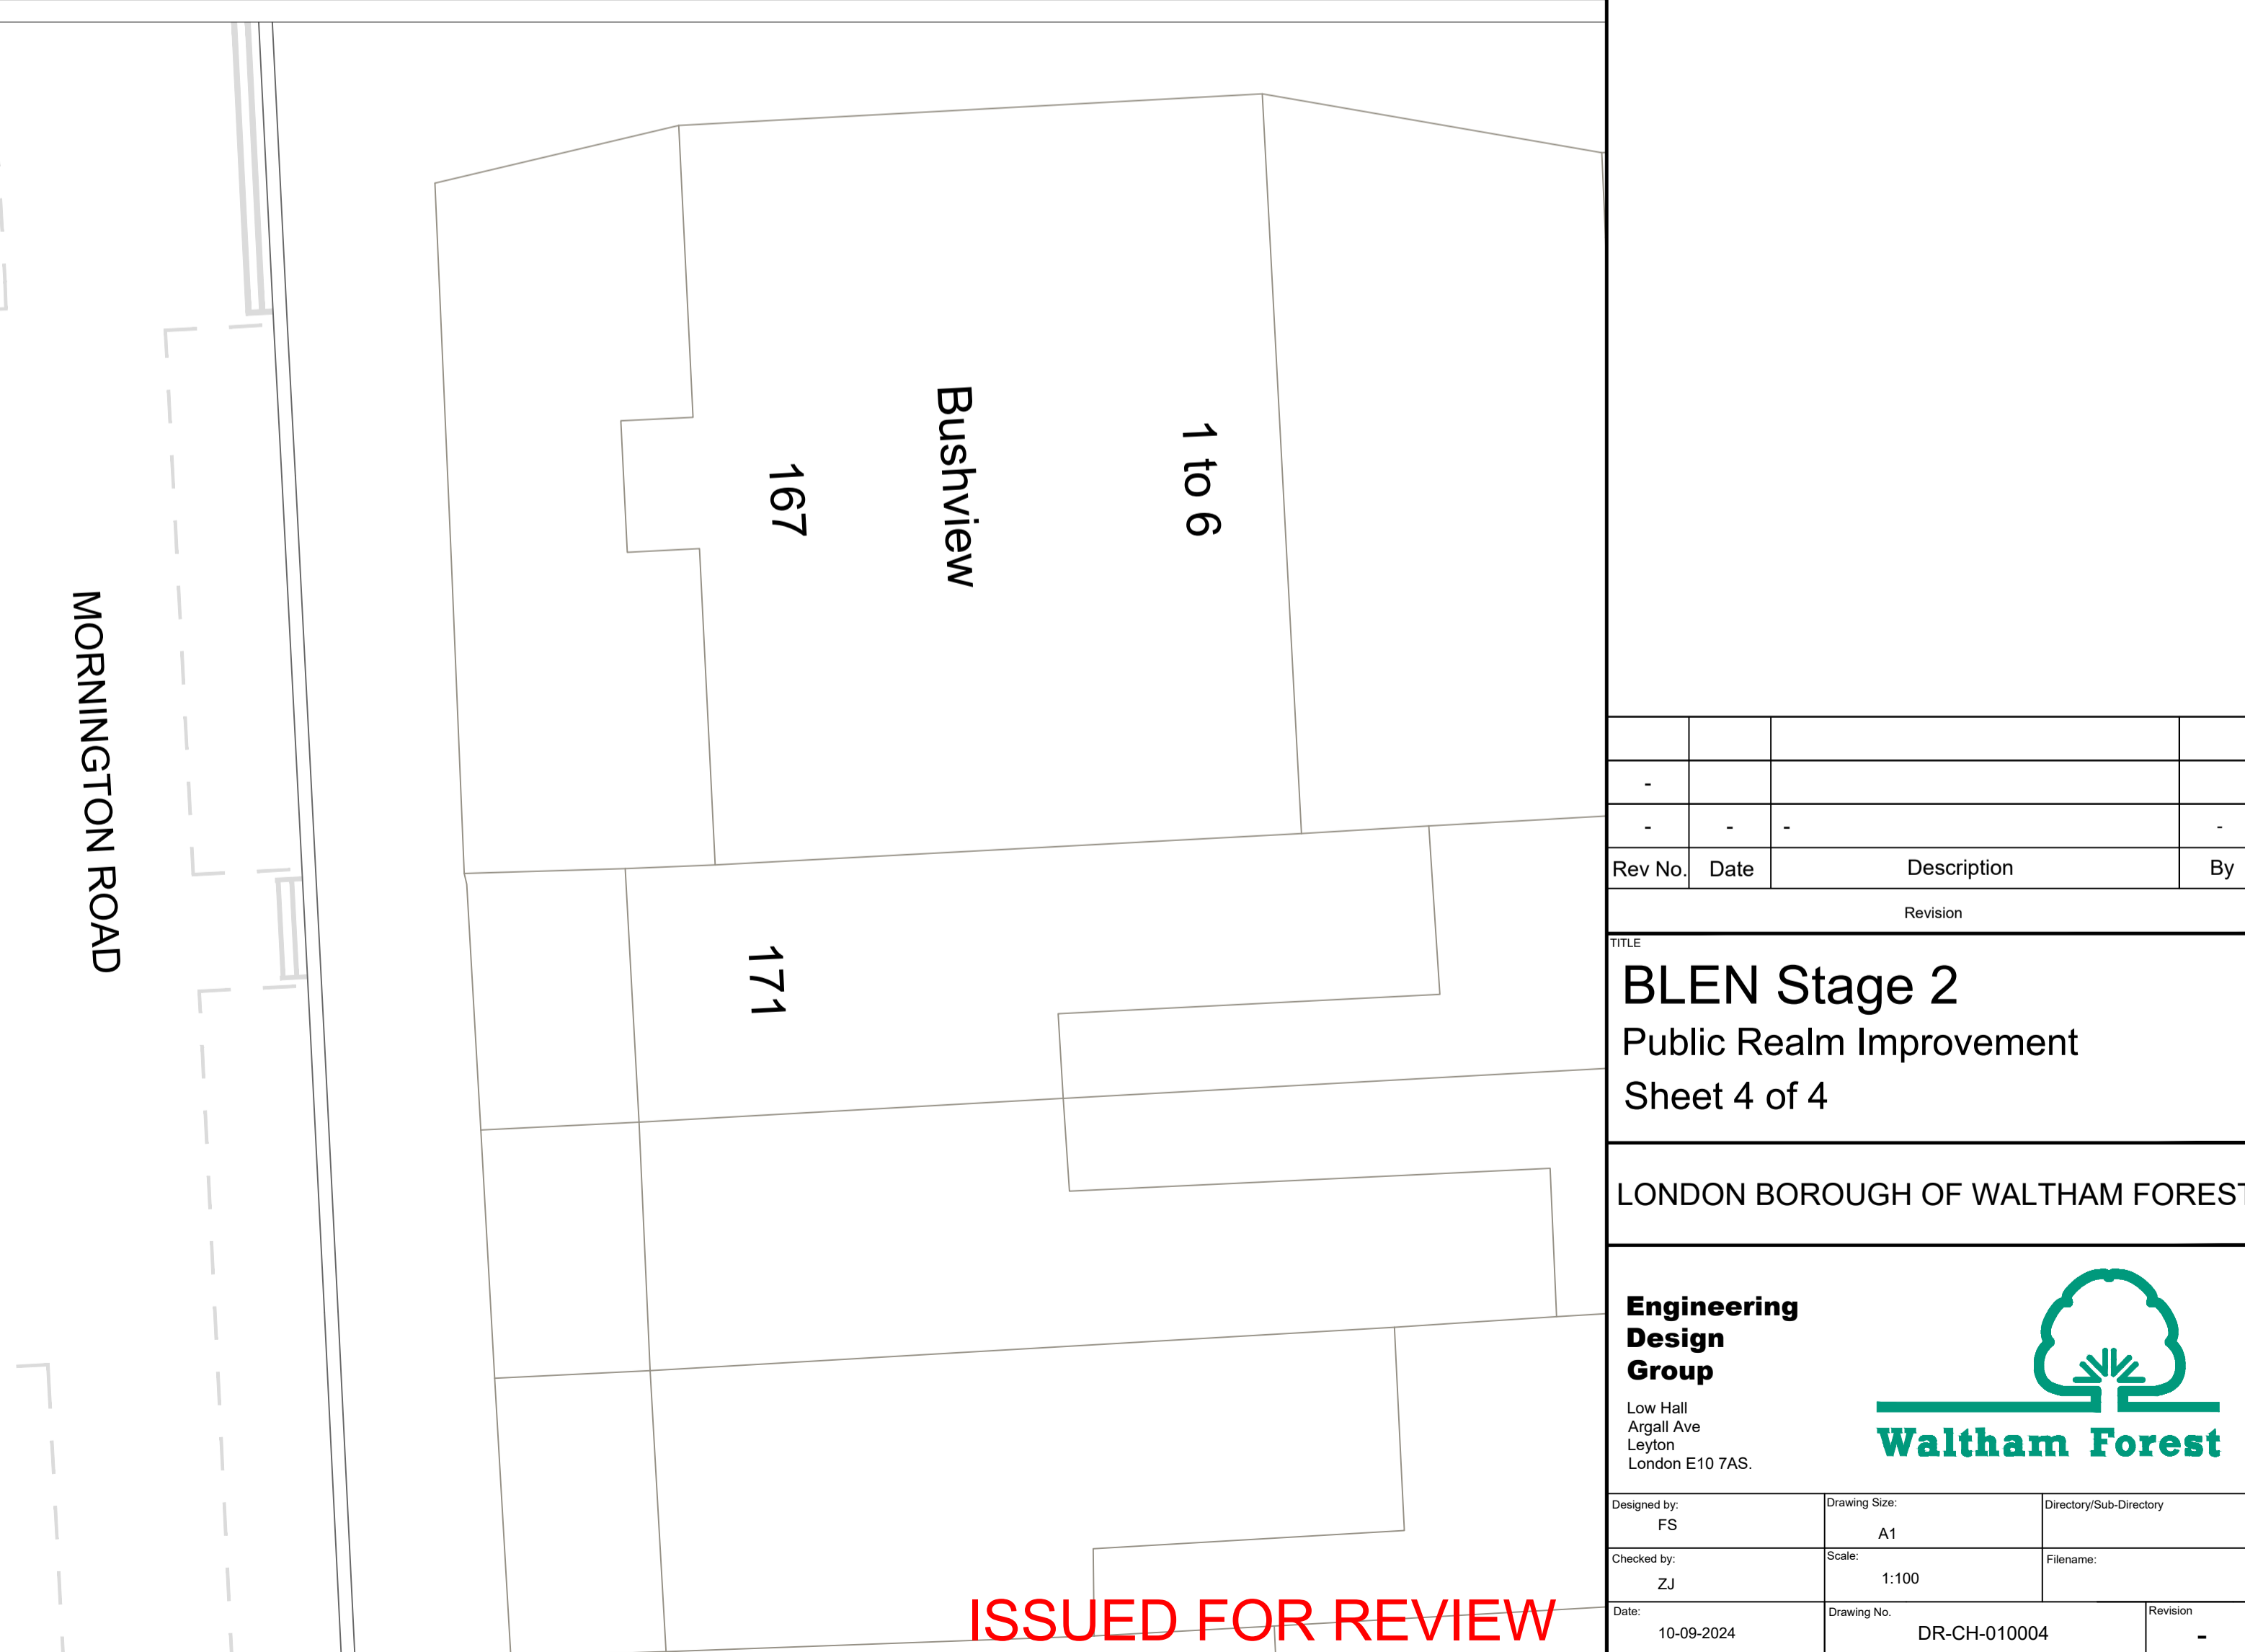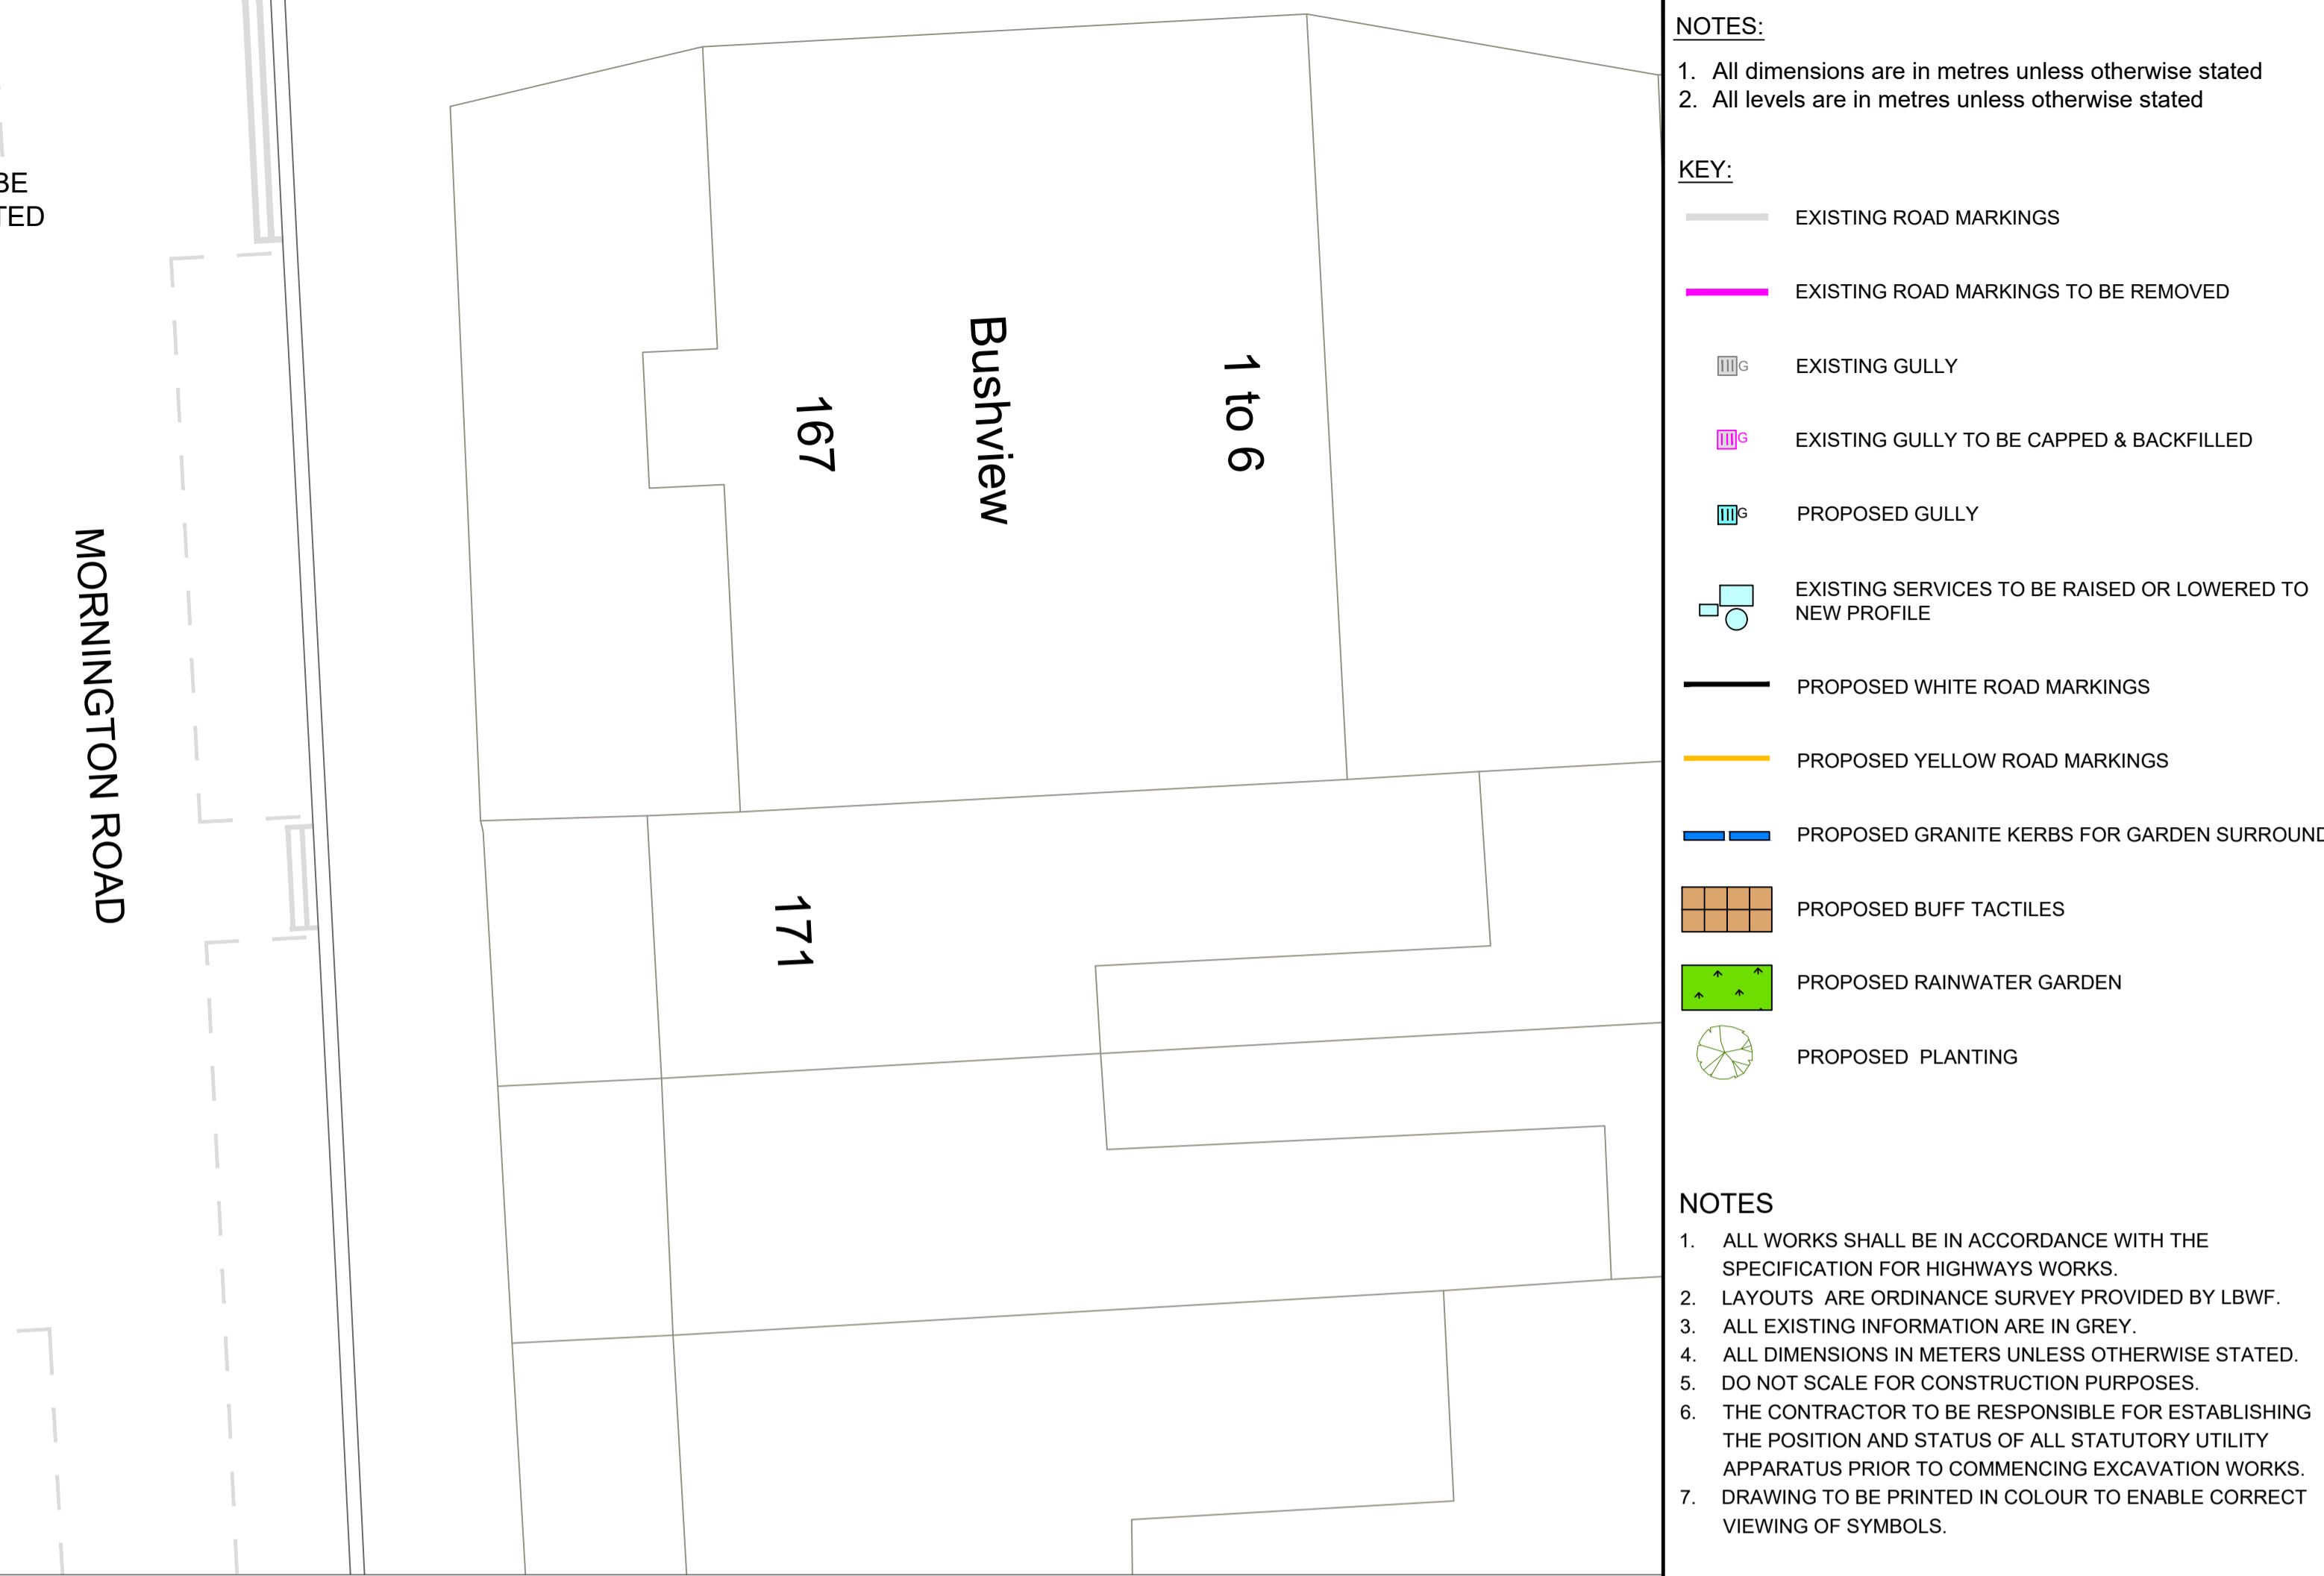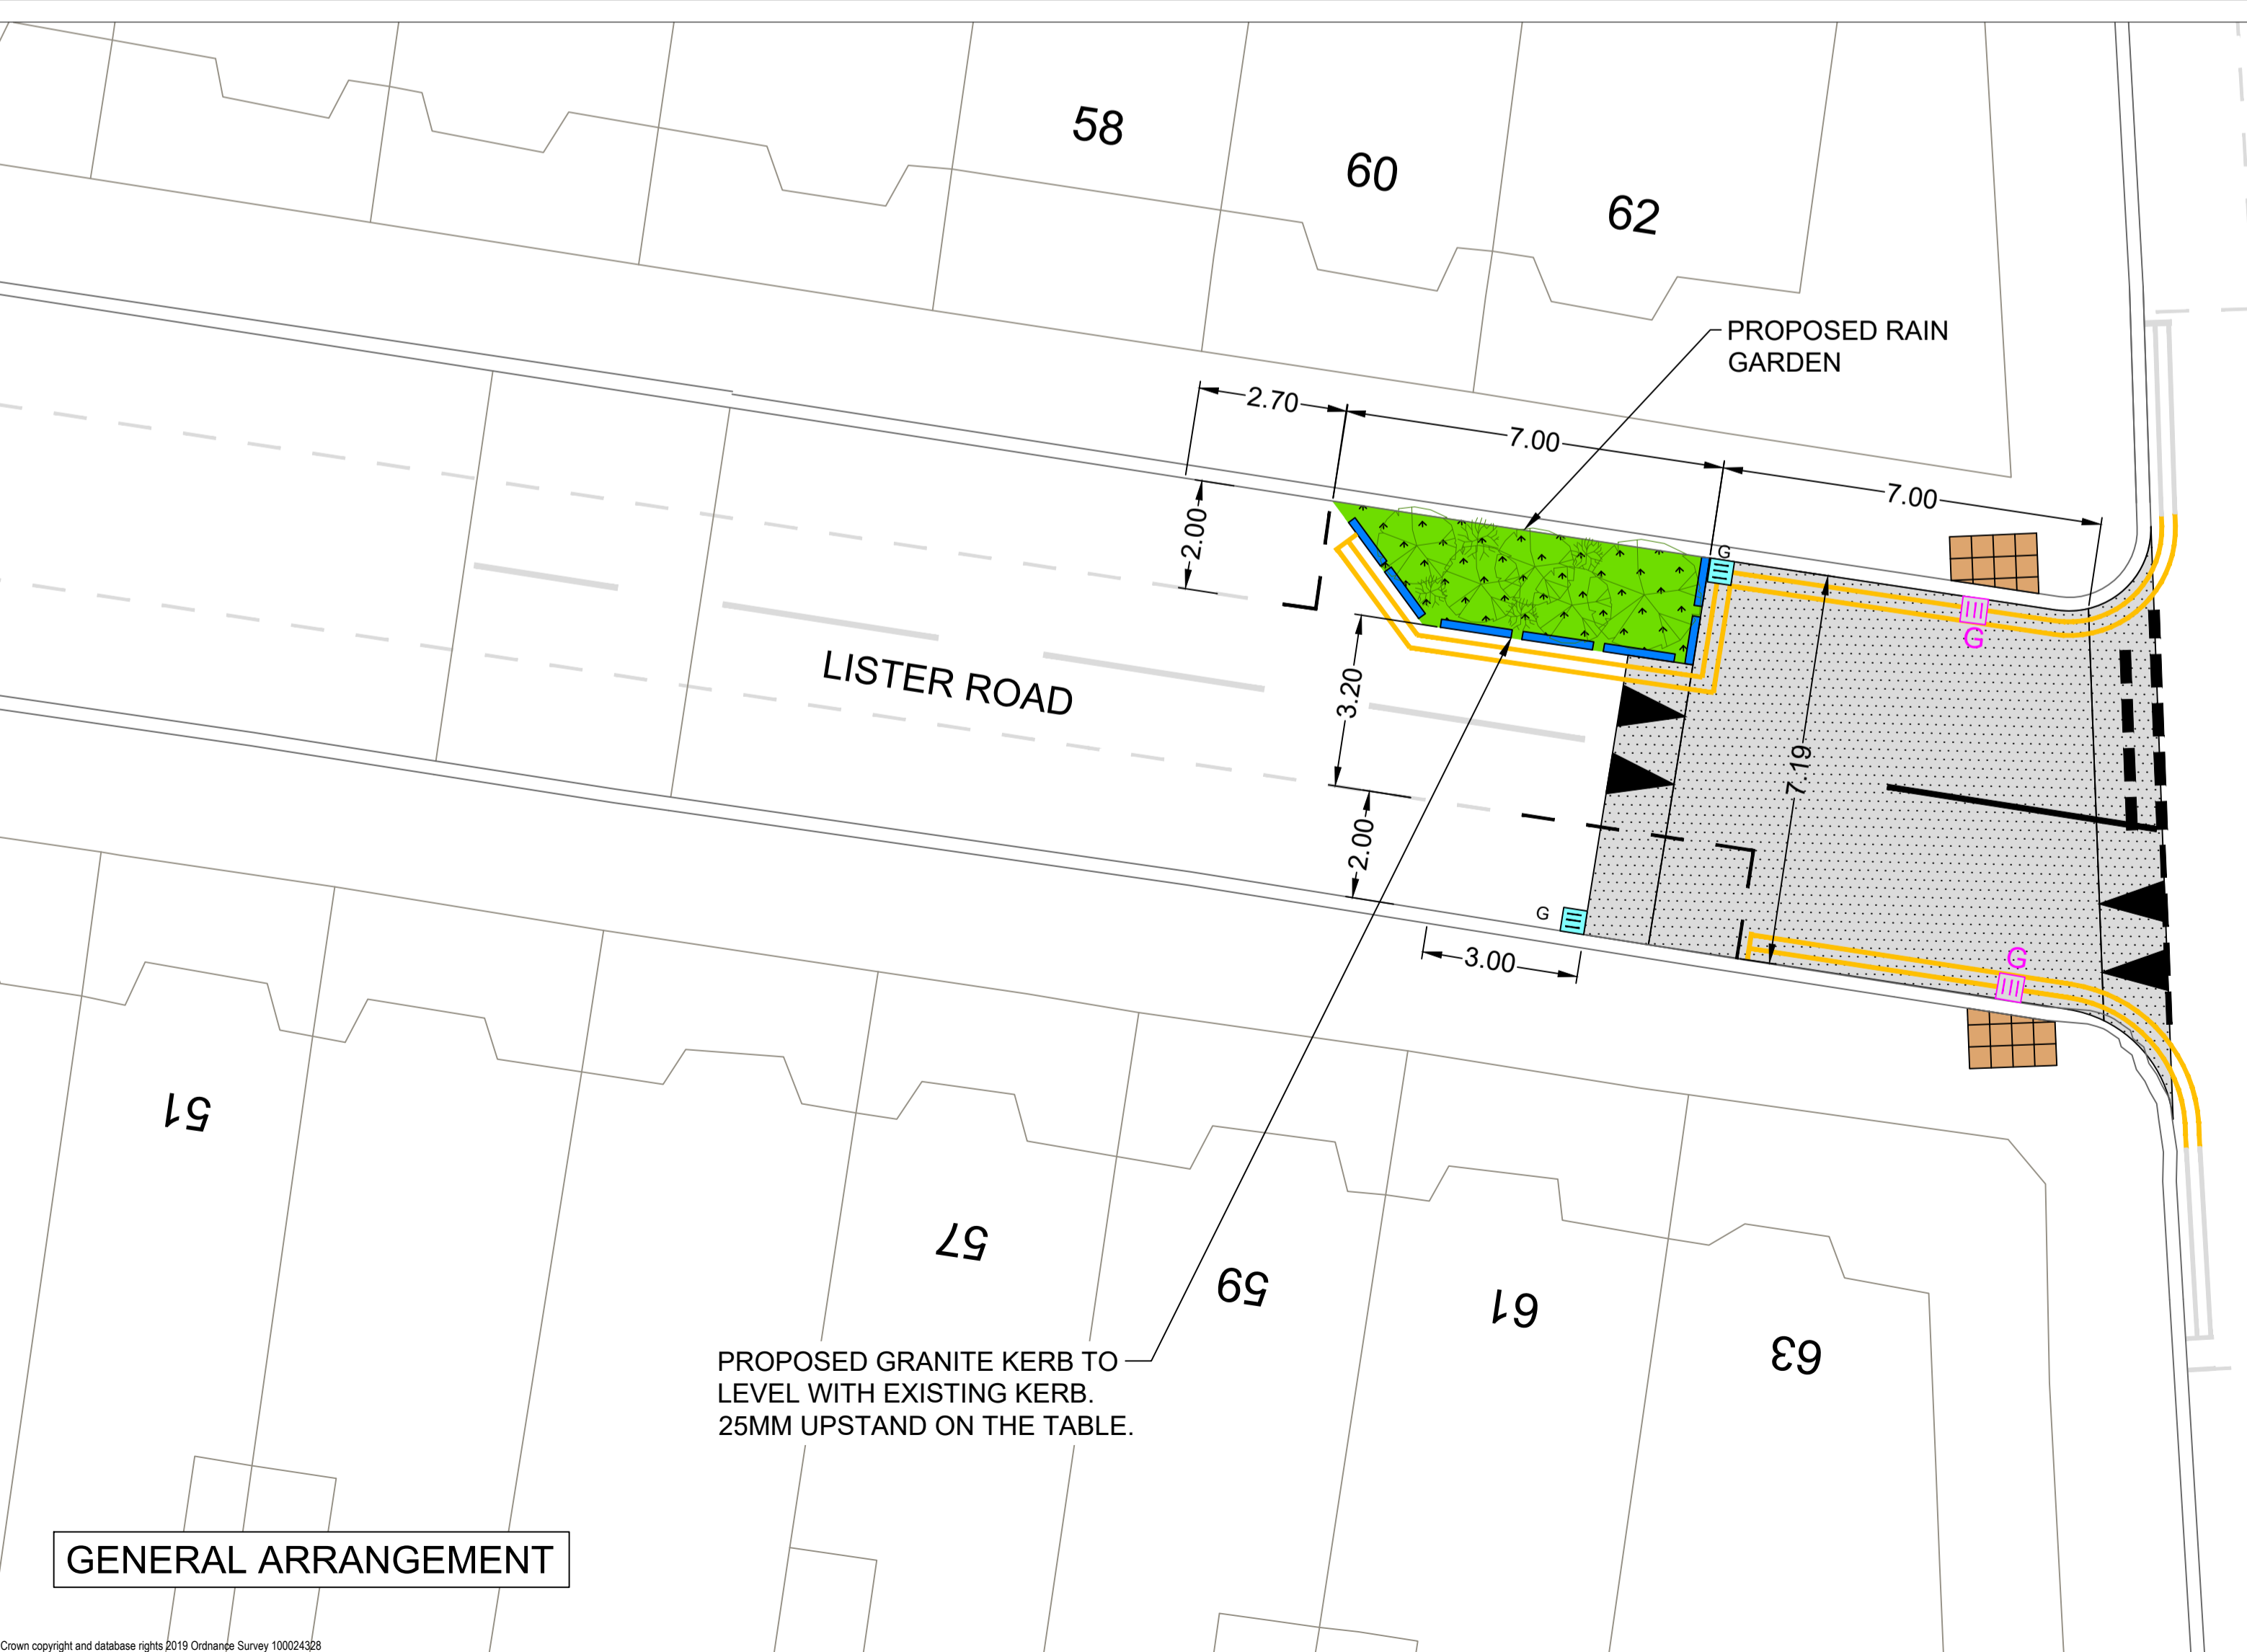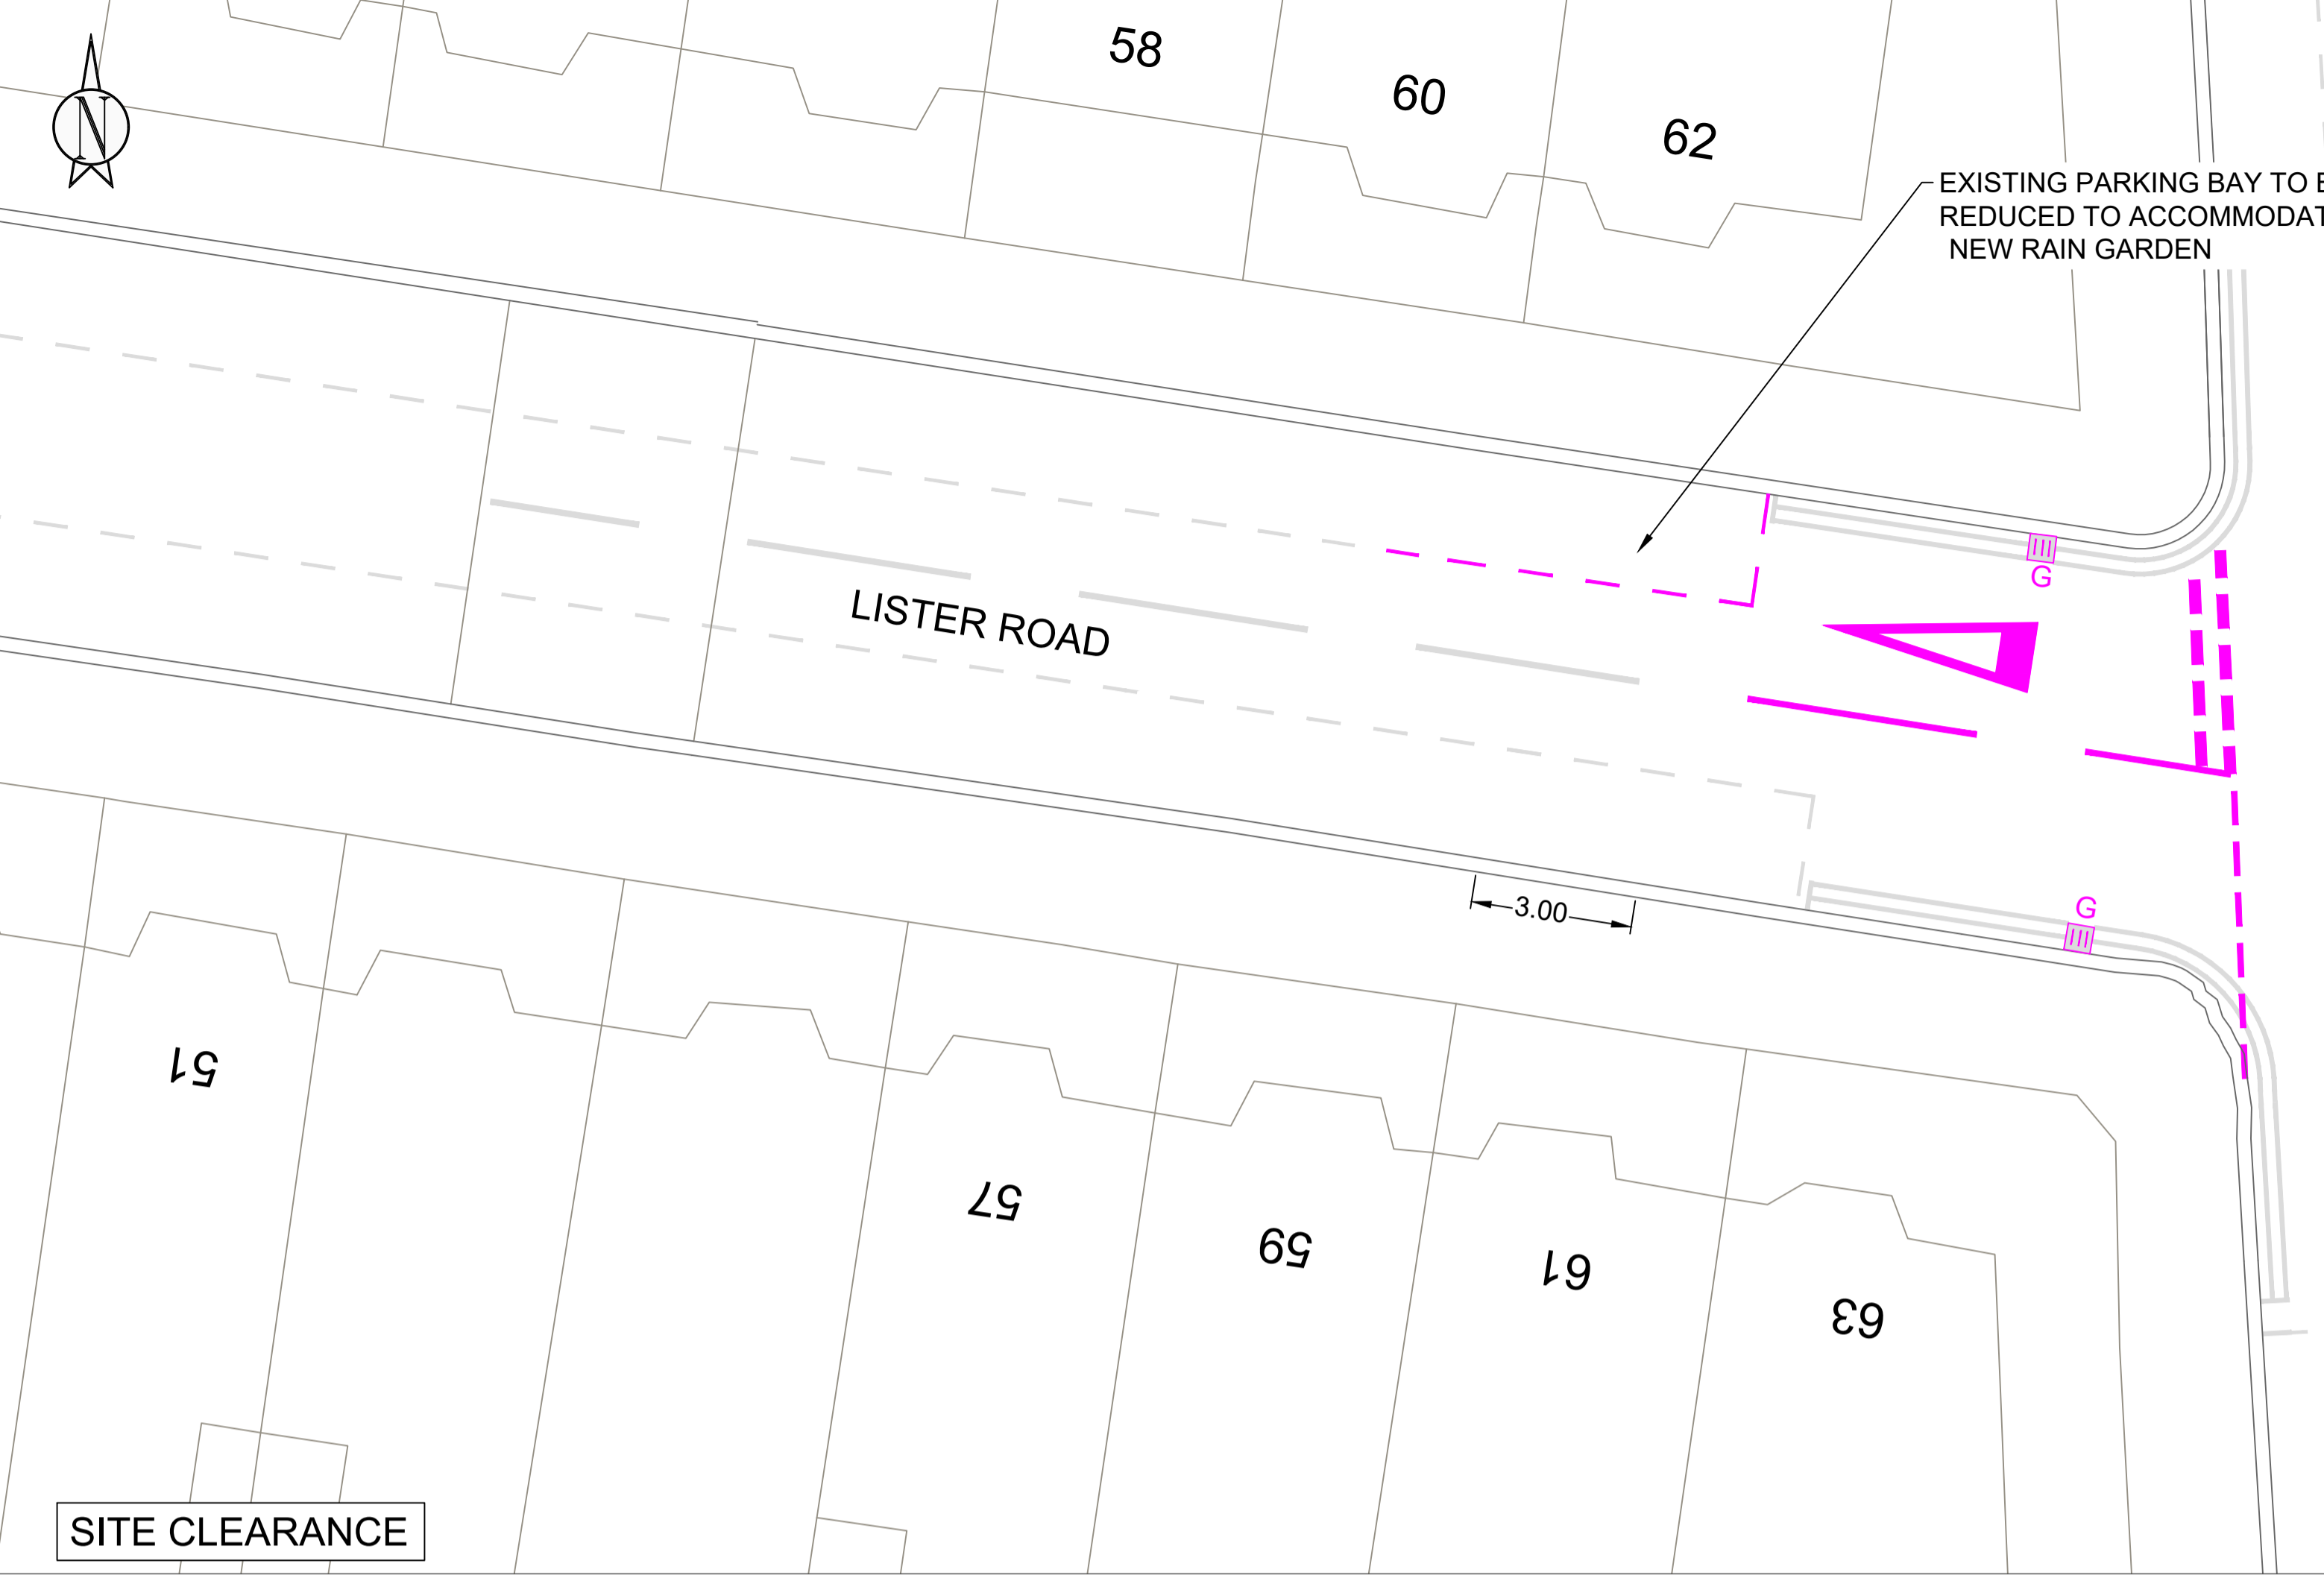

- NOTES:**
- All dimensions are in metres unless otherwise stated
 - All levels are in metres unless otherwise stated
- KEY:**
- EXISTING ROAD MARKINGS
 - EXISTING ROAD MARKINGS TO BE REMOVED
 - EXISTING GULLY
 - EXISTING GULLY TO BE CAPPED & BACKFILLED
 - PROPOSED GULLY
 - EXISTING SERVICES TO BE RAISED OR LOWERED TO NEW PROFILE
 - PROPOSED WHITE ROAD MARKINGS
 - PROPOSED YELLOW ROAD MARKINGS
 - PROPOSED GRANITE KERBS FOR GARDEN SURROUND
 - PROPOSED BUFF TACTILES
 - PROPOSED RAINWATER GARDEN
 - PROPOSED PLANTING

- NOTES**
- ALL WORKS SHALL BE IN ACCORDANCE WITH THE SPECIFICATION FOR HIGHWAYS WORKS.
 - LAYOUTS ARE ORDINANCE SURVEY PROVIDED BY LBWF.
 - ALL EXISTING INFORMATION ARE IN GREY.
 - ALL DIMENSIONS IN METERS UNLESS OTHERWISE STATED.
 - DO NOT SCALE FOR CONSTRUCTION PURPOSES.
 - THE CONTRACTOR TO BE RESPONSIBLE FOR ESTABLISHING THE POSITION AND STATUS OF ALL STATUTORY UTILITY APPARATUS PRIOR TO COMMENCING EXCAVATION WORKS.
 - DRAWING TO BE PRINTED IN COLOUR TO ENABLE CORRECT VIEWING OF SYMBOLS.

Rev No.	Date	Description	By
-	-	-	-
Revision			

TITLE
BLN Stage 2
 Public Realm Improvement
 Sheet 4 of 4



LONDON BOROUGH OF WALTHAM FOREST

Engineering Design Group

Low Hall
 Argall Ave
 Leyton
 London E10 7AS.

Designed by: FS	Drawing Size: A1	Directory/Sub-Directory
Checked by: ZJ	Scale: 1:100	Filename:
Date: 10-09-2024	Drawing No: DR-CH-010004	Revision: -

ISSUED FOR REVIEW

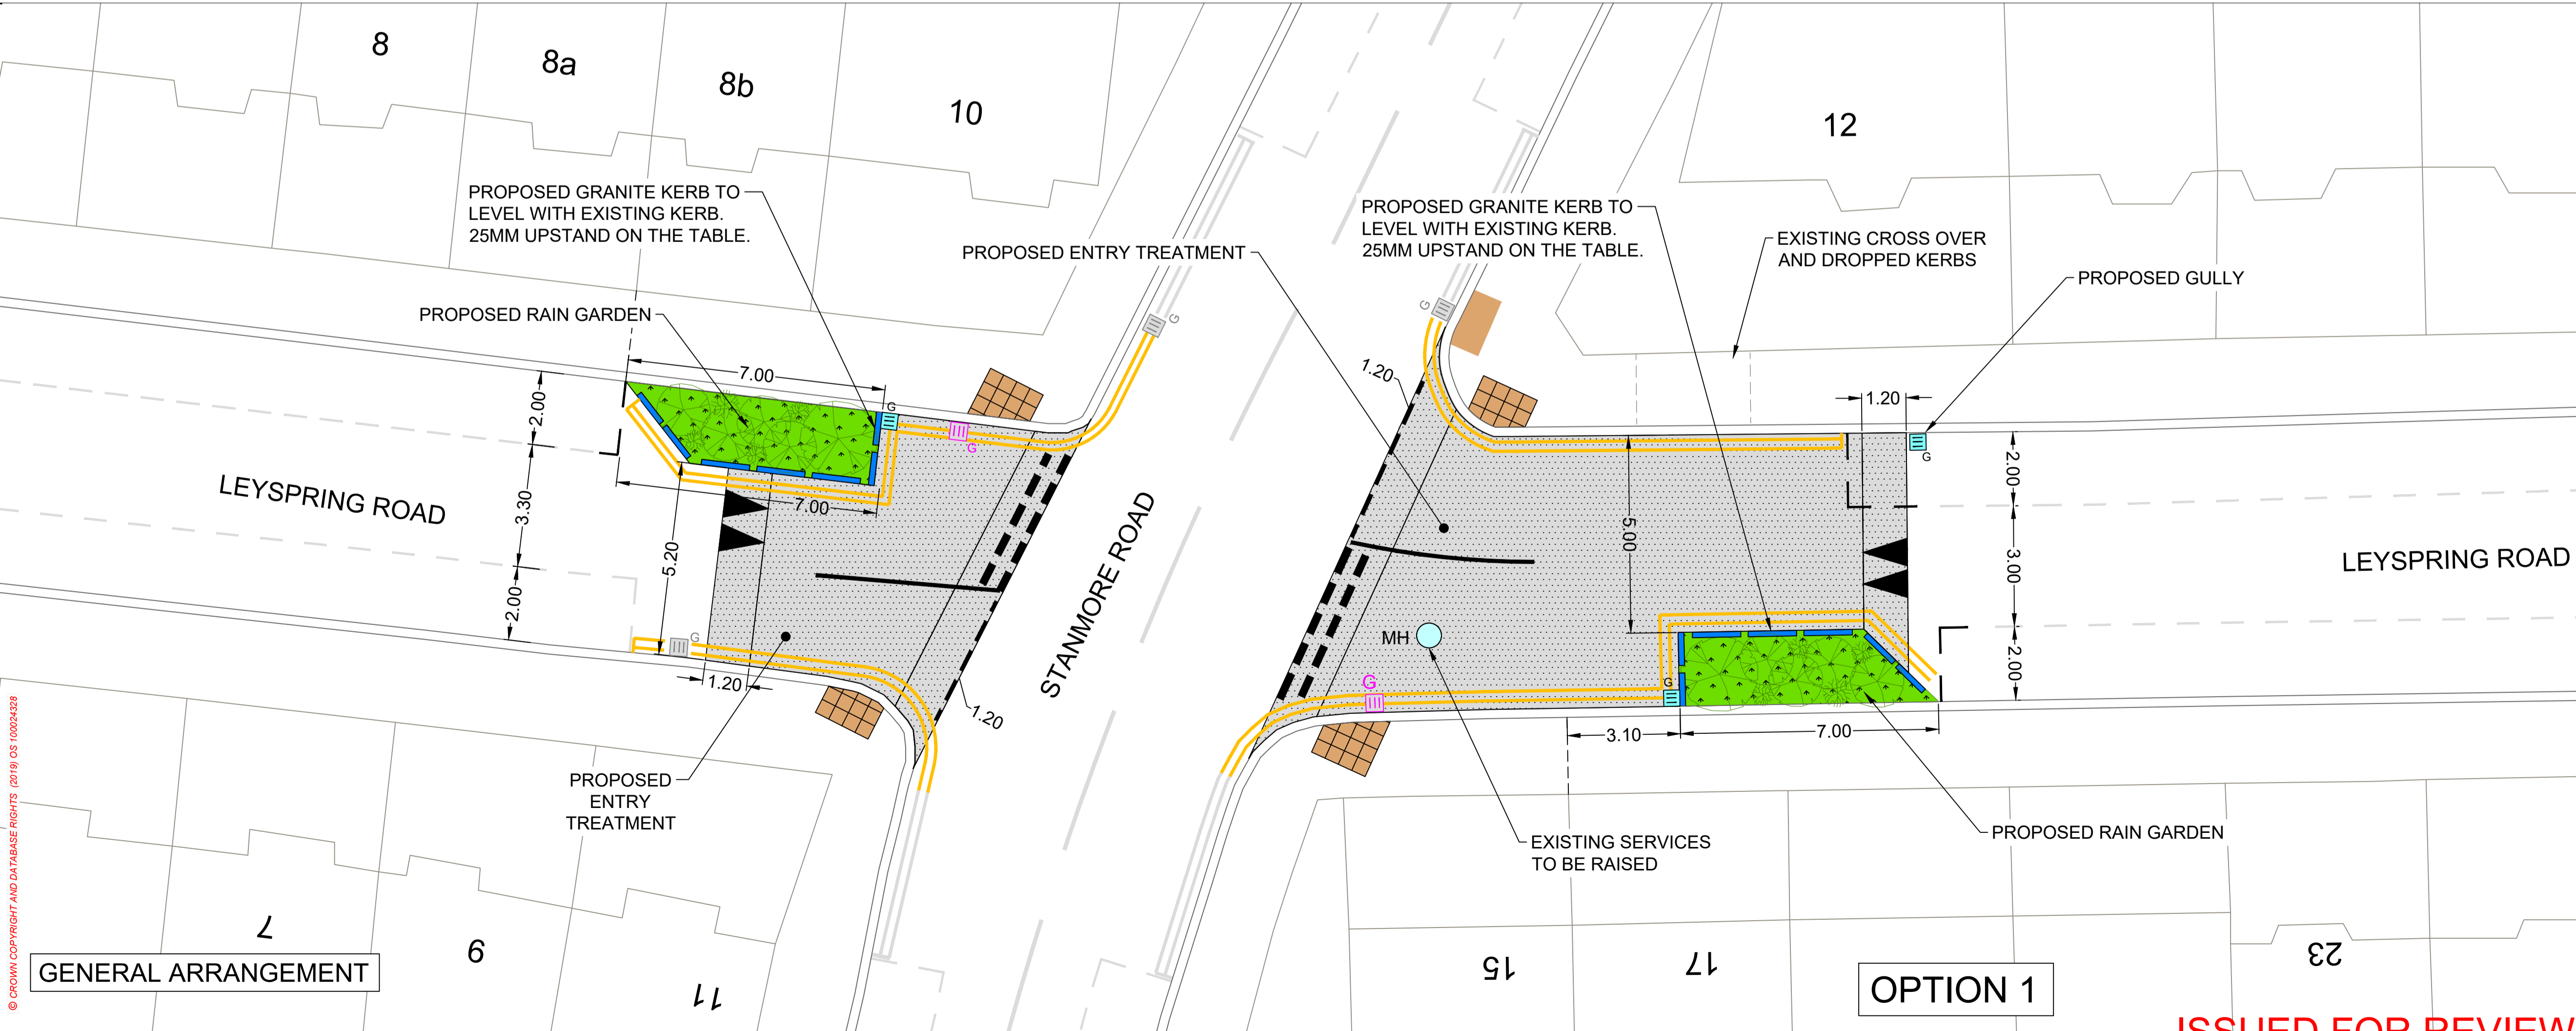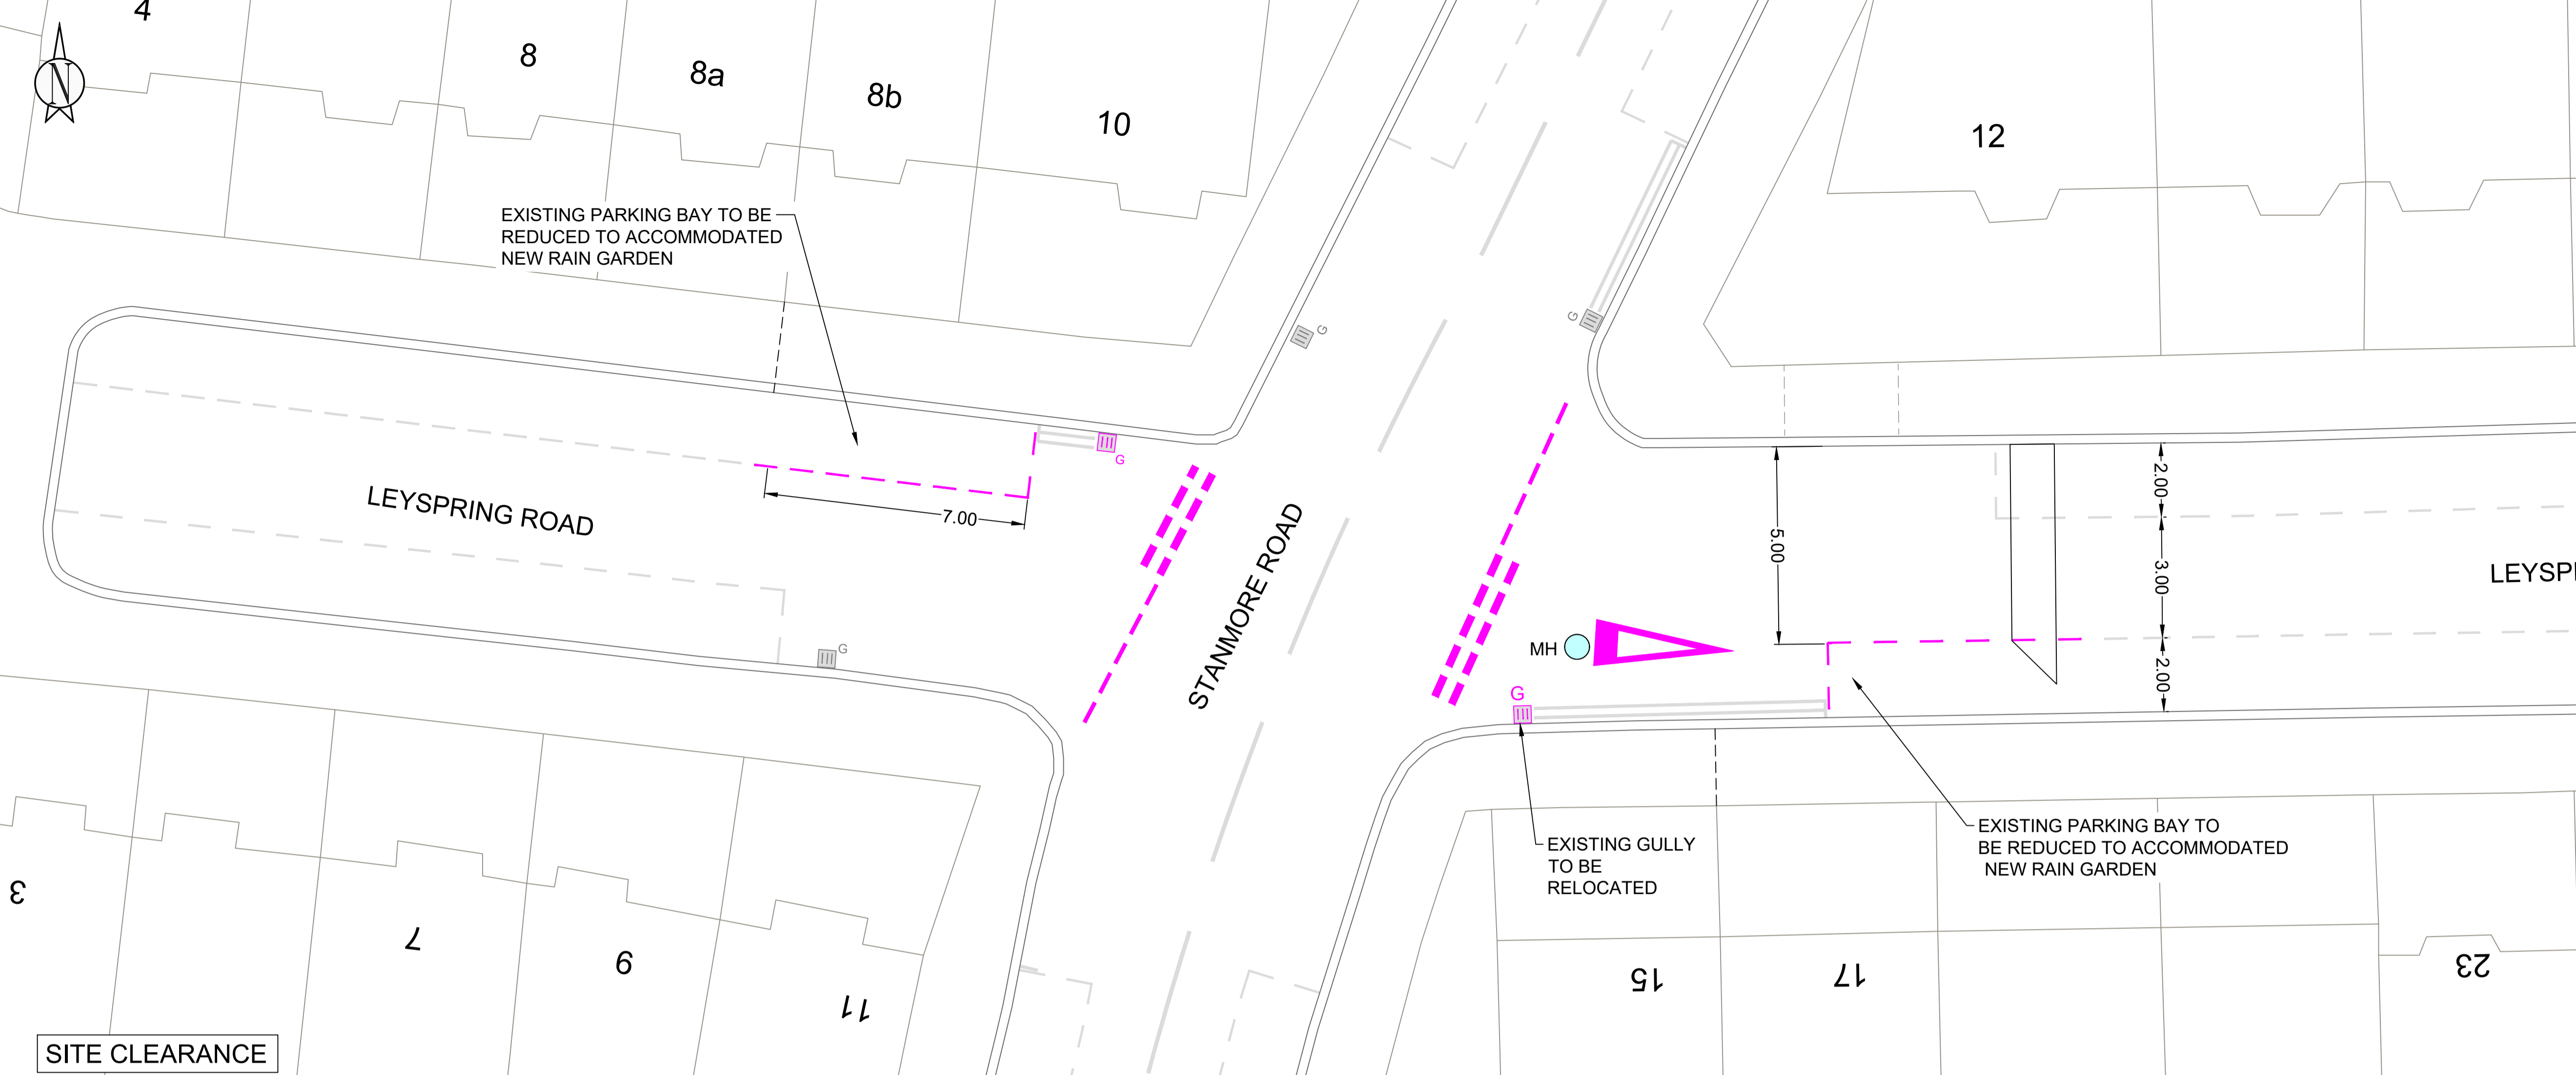

- NOTES:**
- All dimensions are in metres unless otherwise stated
 - All levels are in metres unless otherwise stated
- KEY:**
- EXISTING ROAD MARKINGS
 - EXISTING ROAD MARKINGS TO BE REMOVED
 - EXISTING GULLY
 - EXISTING GULLY TO BE CAPPED & BACKFILLED
 - PROPOSED GULLY
 - EXISTING SERVICES TO BE RAISED OR LOWERED TO NEW PROFILE
 - PROPOSED WHITE ROAD MARKINGS
 - PROPOSED YELLOW ROAD MARKINGS
 - PROPOSED GRANITE KERBS FOR GARDEN SURROUND
 - PROPOSED BUFF TACTILES
 - PROPOSED RAINWATER GARDEN
 - PROPOSED PLANTING

- NOTES:**
- ALL WORKS SHALL BE IN ACCORDANCE WITH THE SPECIFICATION FOR HIGHWAYS WORKS.
 - LAYOUTS ARE ORDINANCE SURVEY PROVIDED BY LBWF.
 - ALL EXISTING INFORMATION ARE IN GREY.
 - ALL DIMENSIONS IN METERS UNLESS OTHERWISE STATED.
 - DO NOT SCALE FOR CONSTRUCTION PURPOSES.
 - THE CONTRACTOR TO BE RESPONSIBLE FOR ESTABLISHING THE POSITION AND STATUS OF ALL STATUTORY UTILITY APPARATUS PRIOR TO COMMENCING EXCAVATION WORKS.
 - DRAWING TO BE PRINTED IN COLOUR TO ENABLE CORRECT VIEWING OF SYMBOLS.

Rev No.	Date	Description	By
-	-	-	-
Revision			

BLN Stage 2
Public Realm Improvement
Sheet 1 of 4

LONDON BOROUGH OF WALTHAM FOREST

Engineering Design Group

Low Hall
Argall Ave
Leyton
London E10 7AS.

Designed by: FS	Drawing Size: A1	Directory/Sub-Directory
Checked by: ZJ	Scale: 1:100	Filename:
Date: 10-09-2024	Drawing No.: DR-CH-010001	Revision: -

ISSUED FOR REVIEW

© CROWN COPYRIGHT AND DATABASE RIGHTS (2019) OS 100024328

PLOT DATE: 12 Sep. 2024 - 6:55pm CAD REFERENCE: \\WFRSAS01.LBWF.GOV.UK\SHAREDRZ\ENGINEERING\DESIGN\10\PROJECTS\122-NEIGHBOURHOOD\BLN\PHASE02-VARIOUS\STAGE 3\DETAILED\DESIGN\202402\LBWF-HGN-BLEN_U2_DR-CH-010001-05-FR.dwg USERNAME: S3484